

YATIRIM VE İNŞAAT İZLEME VE DENETİM ŞİRKETİ  
AYDIN M19-a-02-b-2-d  
2023 YILI İZLEME VE DENETİM RAPORU  
M19-a-02-b-2-d  
1. SİTE PLANI VE İNŞAAT İZLEME VE DENETİM ŞİRKETİ




AYDIN M19-a-02-b-2-d  
M19-a-02-b-2-d

*Handwritten signature or initials.*

AYDIN  
(GERMENCİK)  
M19-a-02-b-2-d



19	a	b	c	d
08	e	f	g	h
11	A	B	C	D
15	E	F	G	H
21	22	23	24	25

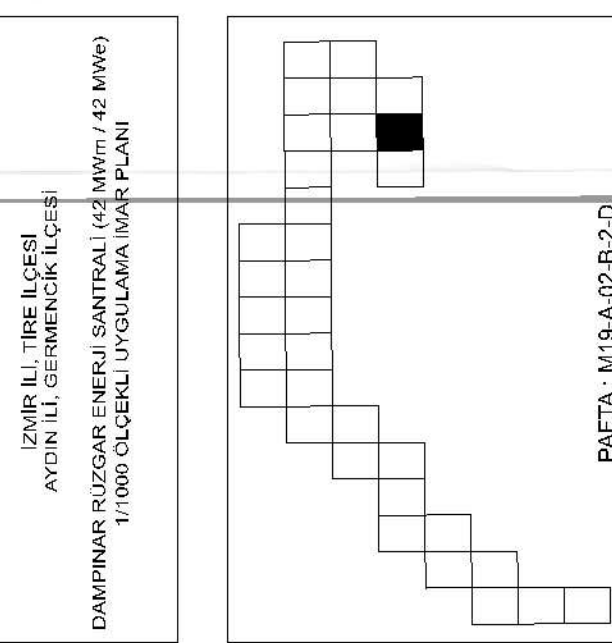

Dosya No : 35462047  
Plan No : U.P.001078178  
Ölçek : 1/1000

M19-a-02-b-2-d

M19-a-02-b-2-d

T.C.  
ÇEVRE, ŞEHİRCİLİK VE  
İKLİM BİLİMLERİ, KÜLTÜR VE  
TARİH BAKANLIĞI  
Mebhaşat Planlama Genel Müdürlüğü

M19-a-02-b-2-d

1/1000

01.07.2021 15:08:36 ÇİZİM İZLEME VE DENETİM ŞİRKETİ  
M19-a-02-b-2-d