


01	02	03	04	05
06	07	08	09	10
11	12	13	14	15
16	17	18	19	20
21	22	23	24	25

NAZILLI
 ÇAYDIN
 M20-b-07-d-3-d

M20-b-07-d-3-a

4 197 91 2 28

4 197 500
 4 197 800
 4 197 700
 4 197 600
 4 197 500
 4 197 400
 4 197 300
 4 197 210.76

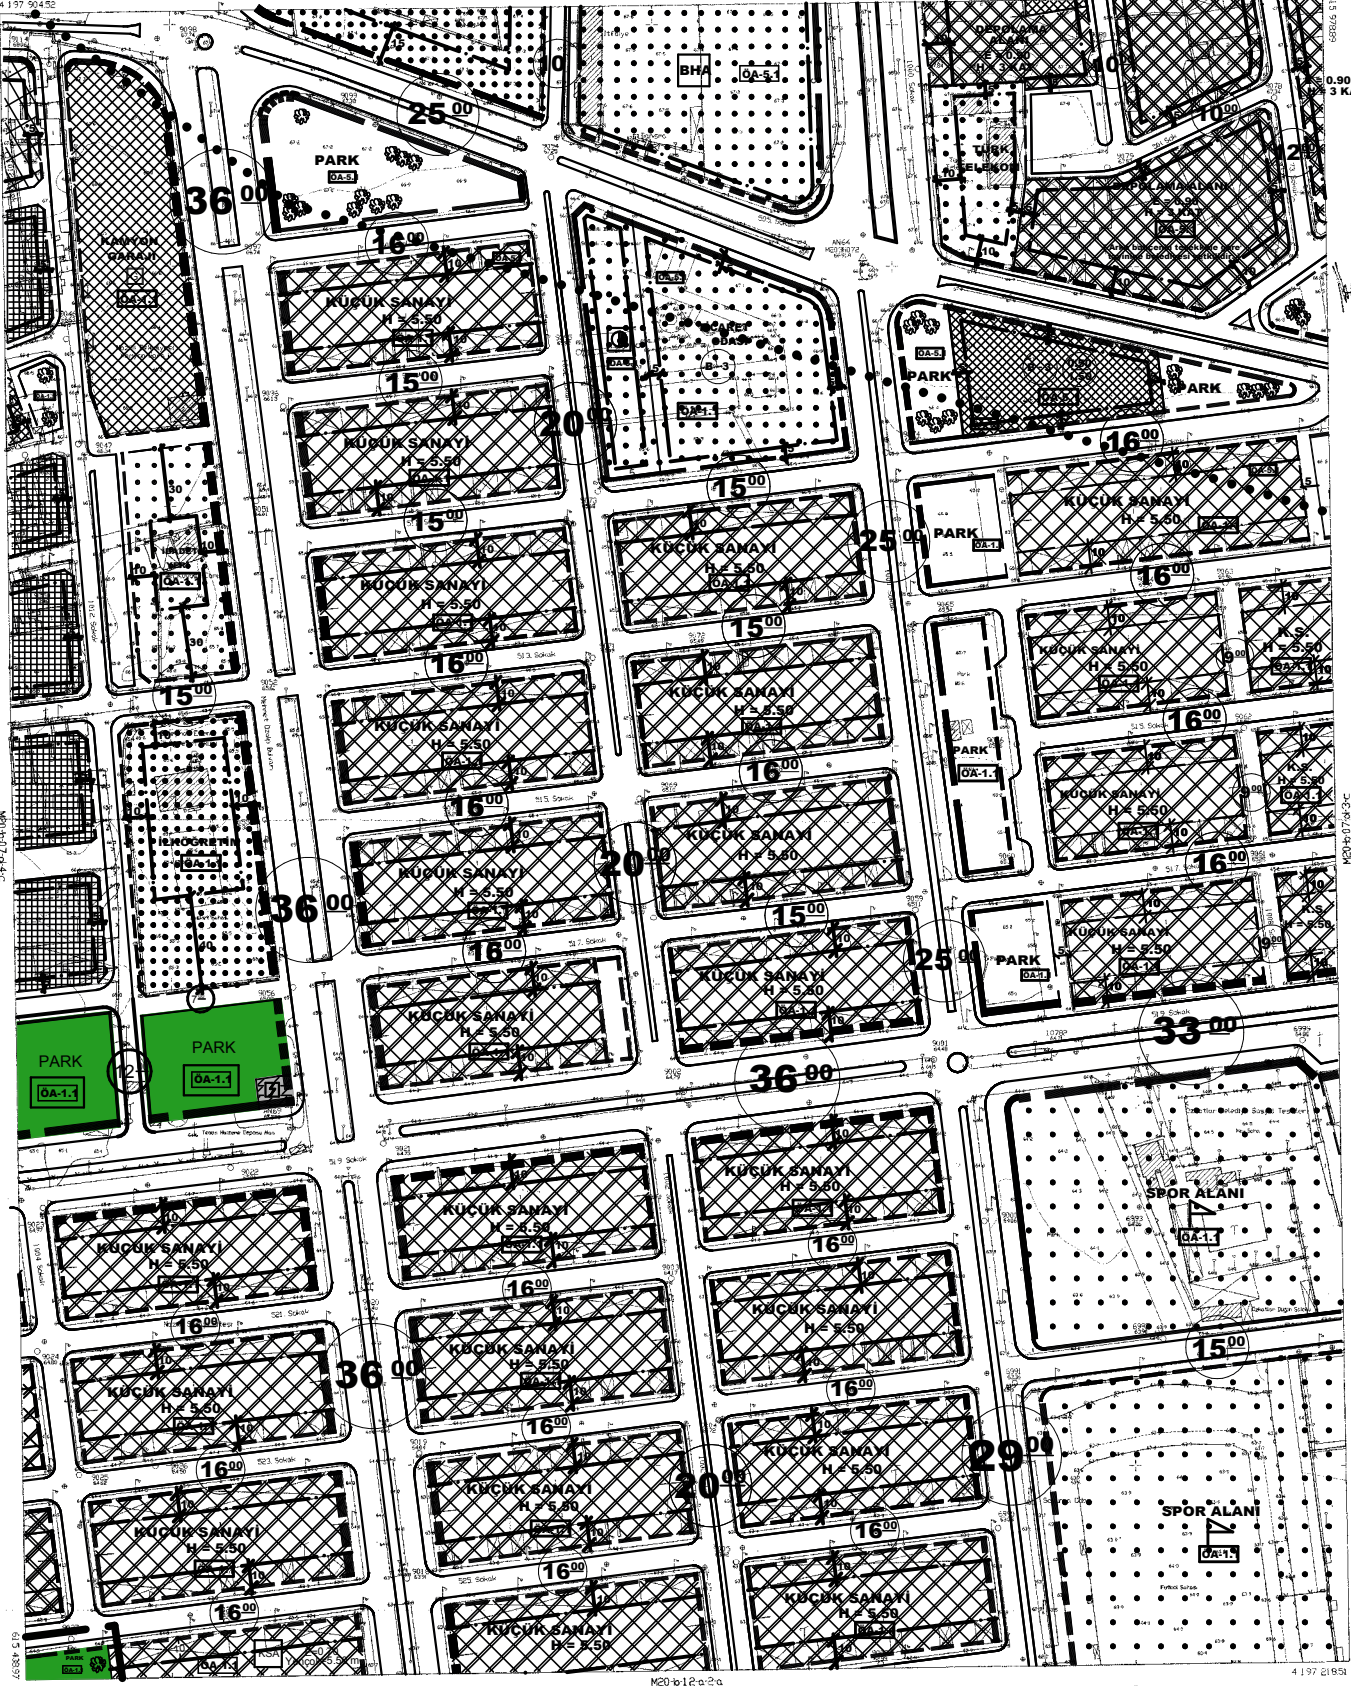

0.90
 3 KAT
 (A)





NAZILLI
 ÇAYDIN
 M20-b-07-d-3-d

1/1000

