


01	a	b	c	d
02	a	b	c	d
03	a	b	c	d
04	a	b	c	d
05	a	b	c	d
06	a	b	c	d
07	a	b	c	d
08	a	b	c	d
09	a	b	c	d
10	a	b	c	d
11	a	b	c	d
12	a	b	c	d
13	a	b	c	d
14	a	b	c	d
15	a	b	c	d
16	a	b	c	d
17	a	b	c	d
18	a	b	c	d
19	a	b	c	d
20	a	b	c	d

NAZILLI
CAYDIN
M20-b-07-d-4-a

M20-b-07-d-1-d

4 198 590.56

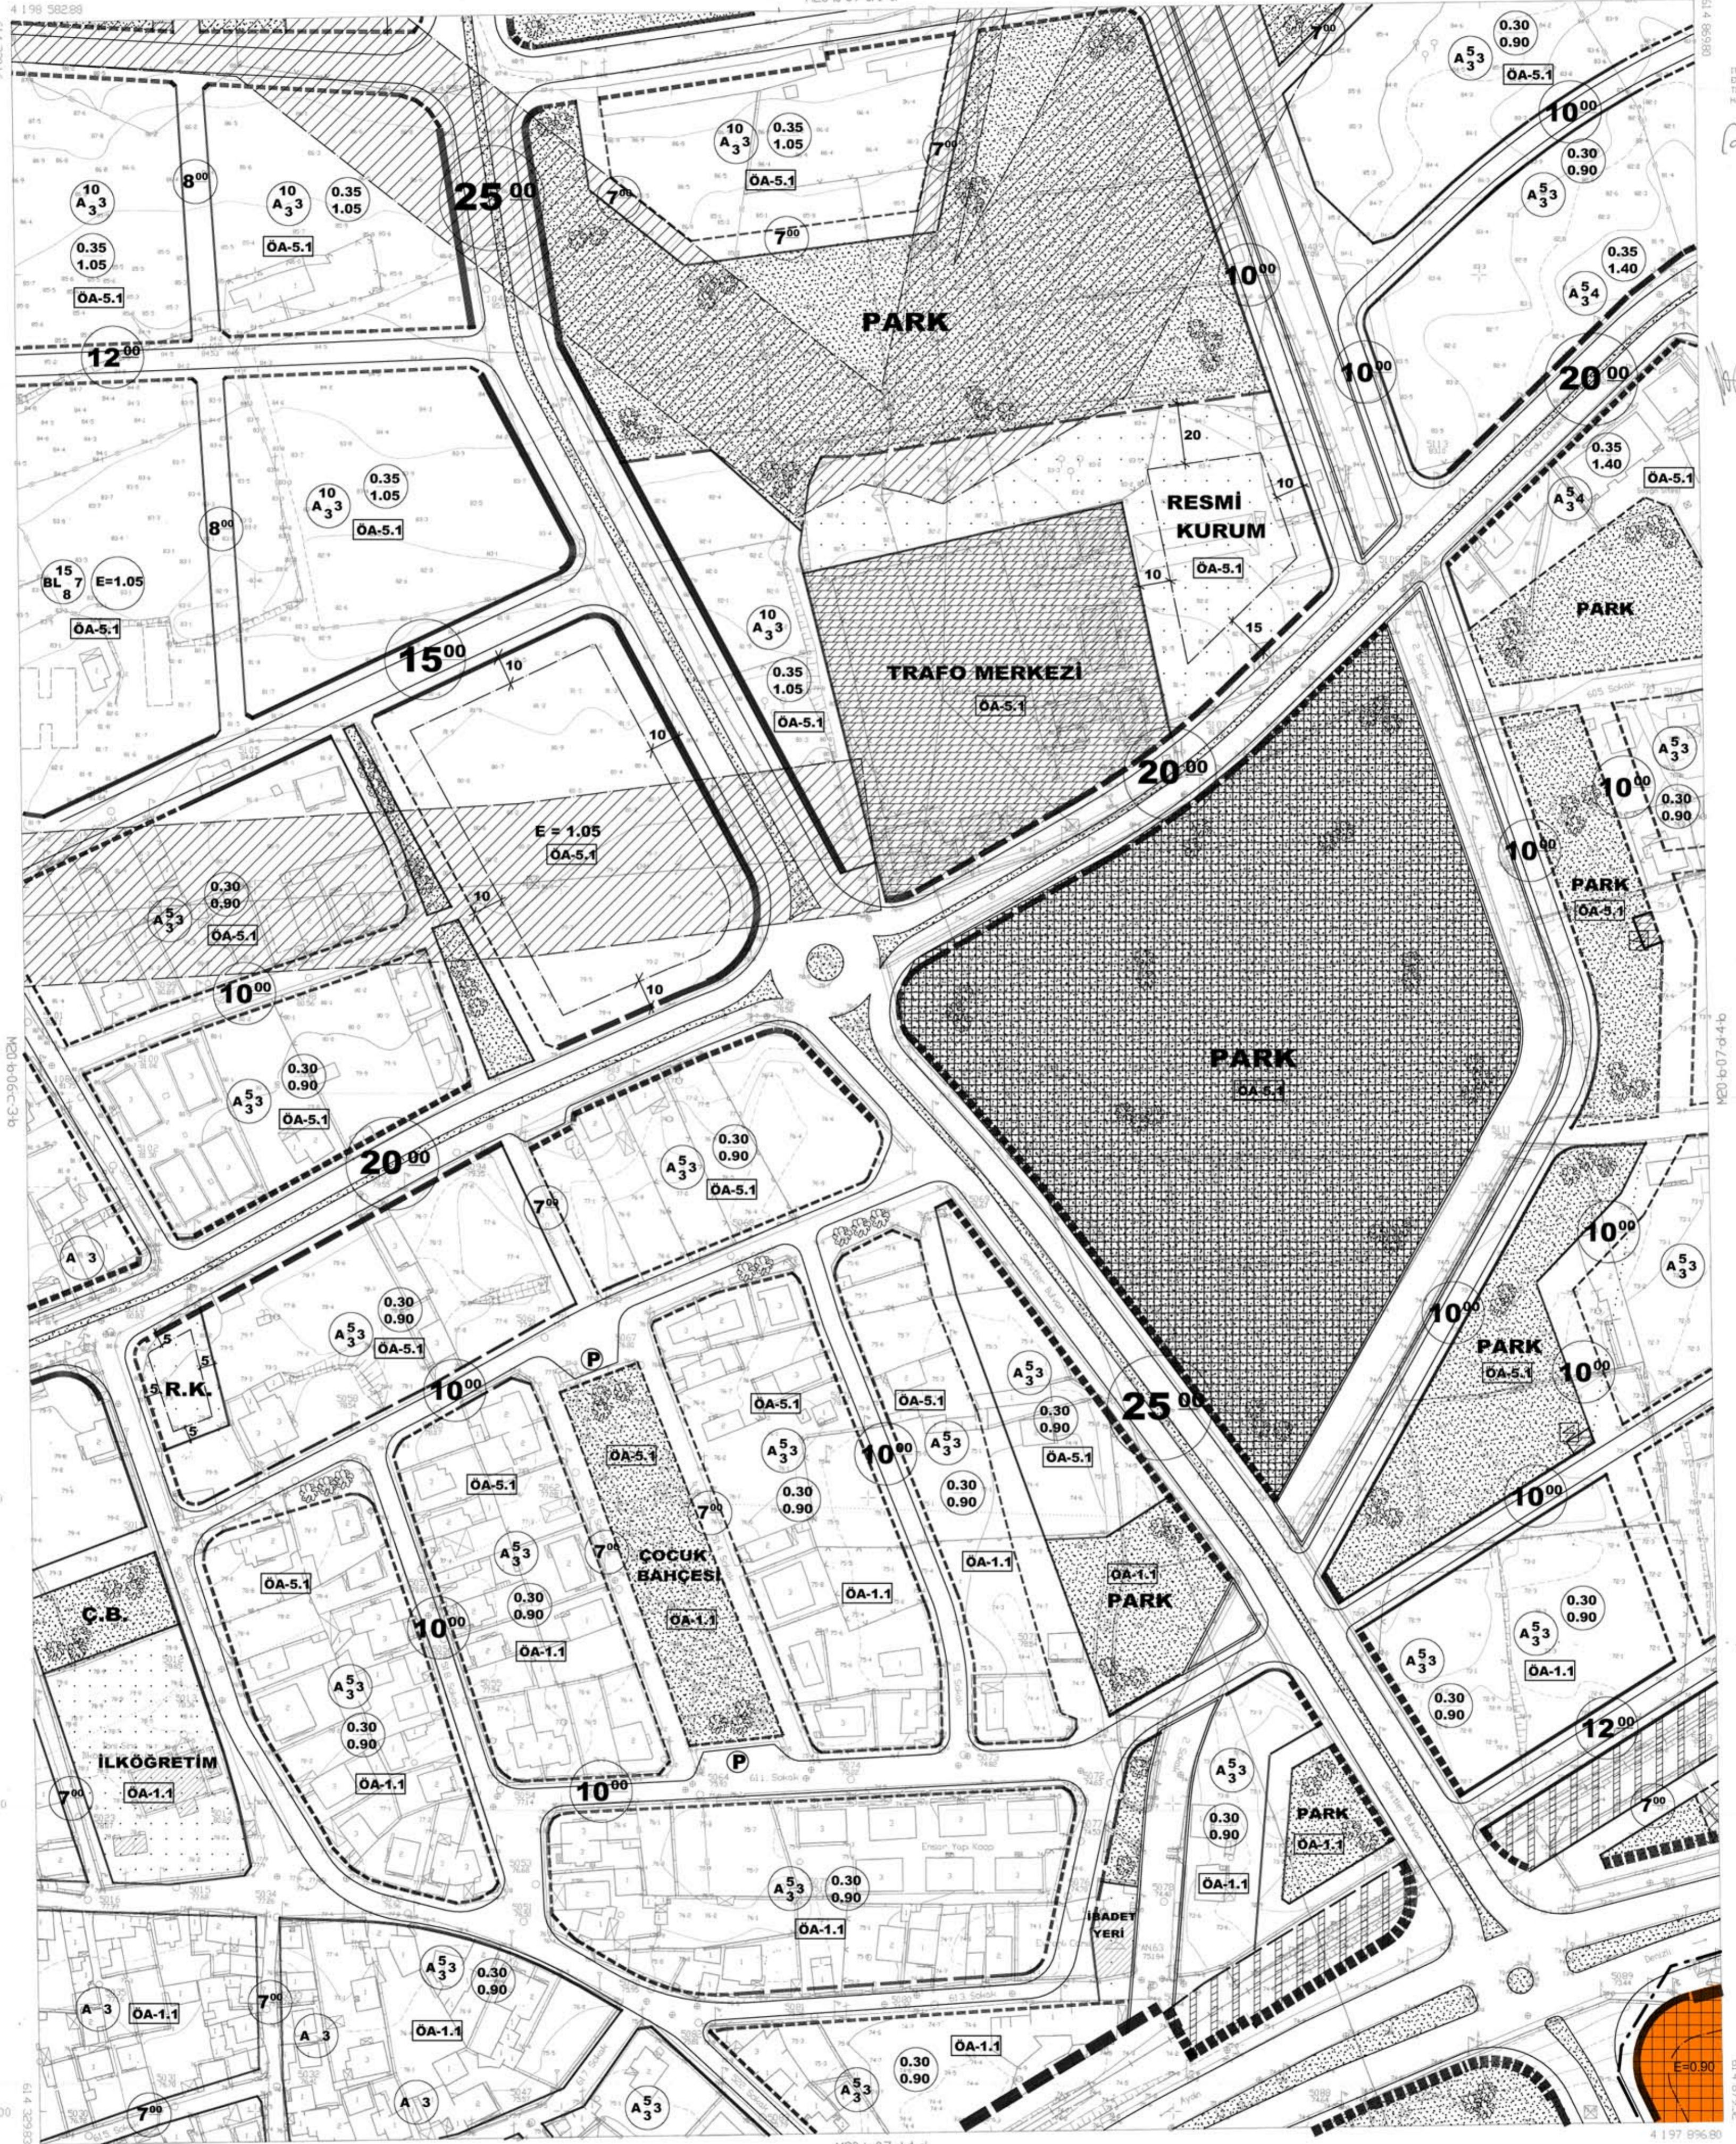

17/05/2010



İLEP BAKI
A. SÖZÜM TIRAZ
MİMARLIK MÜHÜRÜ

M20-b-07-d-4-b

NAZILLI
CAYDIN
M20-b-07-d-4-a