


01					
06					
11	A				
16					
21	22	23	24	25	

FETHİYE
(ARPAÇIK)
O22-A-18-B-1-D

O22-a-18-b-1-a

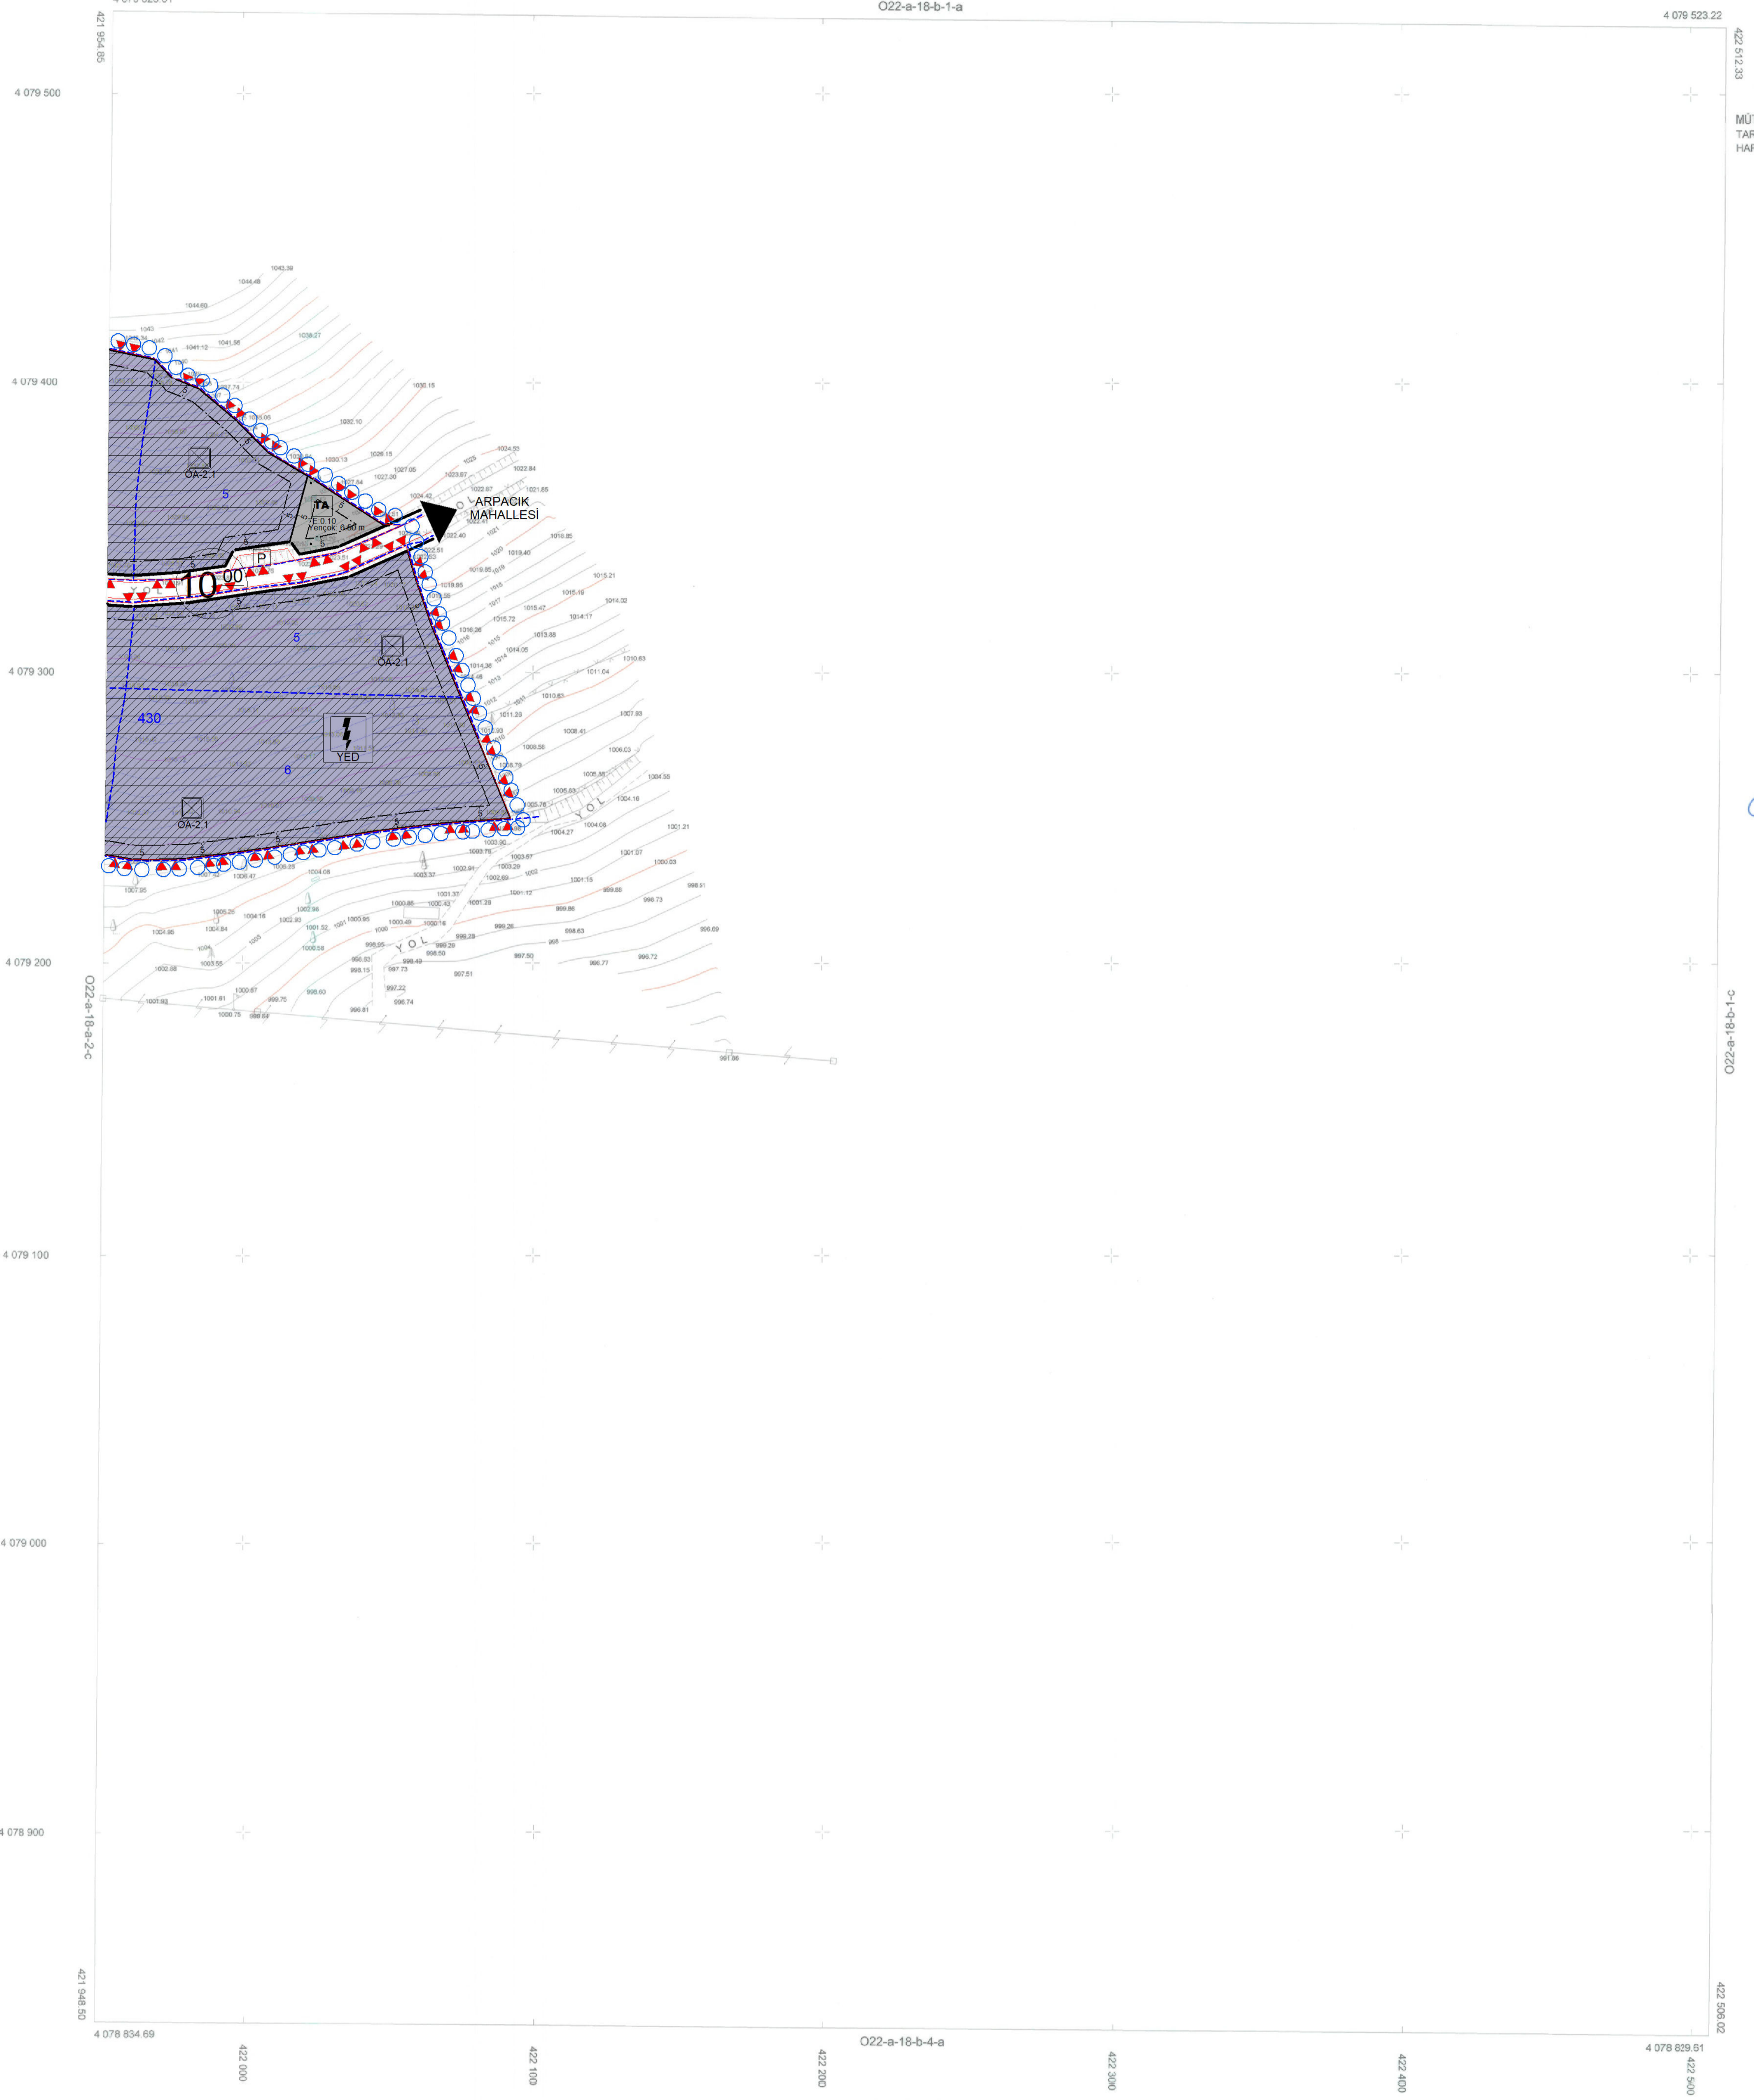

1/1000

ELİPSOİD : GR80
DATUM : ITRF96
BAŞLANGIÇ EPOKÜ : 2005
PROJEKSİYON :

MÜTEAHHİT: NECMİ TUFAN TAŞKINVARĐAR
SORUMLUMÜH: NECMİ TUFAN TAŞKINVARĐAR
TERSİMAT: NURİ EKİNCİ


MÜTEAHHİT: NECMİ TUFAN TAŞKINVARĐAR
TARAFINDAN YAPILAN 2 ADET 1/1000 ÖLÇEKLİ
HARİTA İNCELENDİ ONANDI

KONTROL
TABİREK

Handwritten signature
15.05.2017

Handwritten signature
15.05.2017

ONAY

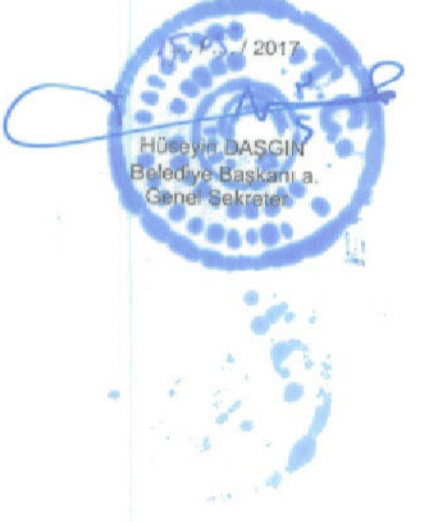

O22-a-18-b-1-c