

01	02	03	04	05	06	07	08	09	10
11	C								
16									
21	22	23	24	25					

# MUĞLA-SEYDİKEMER-ÇÖKEK

## O22-c-10-a-3-a


O22-c-10-a-2-d

MÜTEAHHİT: ERTÜRK HARİTA TARAFINDAN  
YAPILAN 18 ADET 1/1000 ÖLÇEKLİ HARİTA  
İNCELENDİ ONANDI.

KONTROL  
TASDİK

ÖZEL MÜHÜR  
28.12.2015

ONAY  
28.12.2015

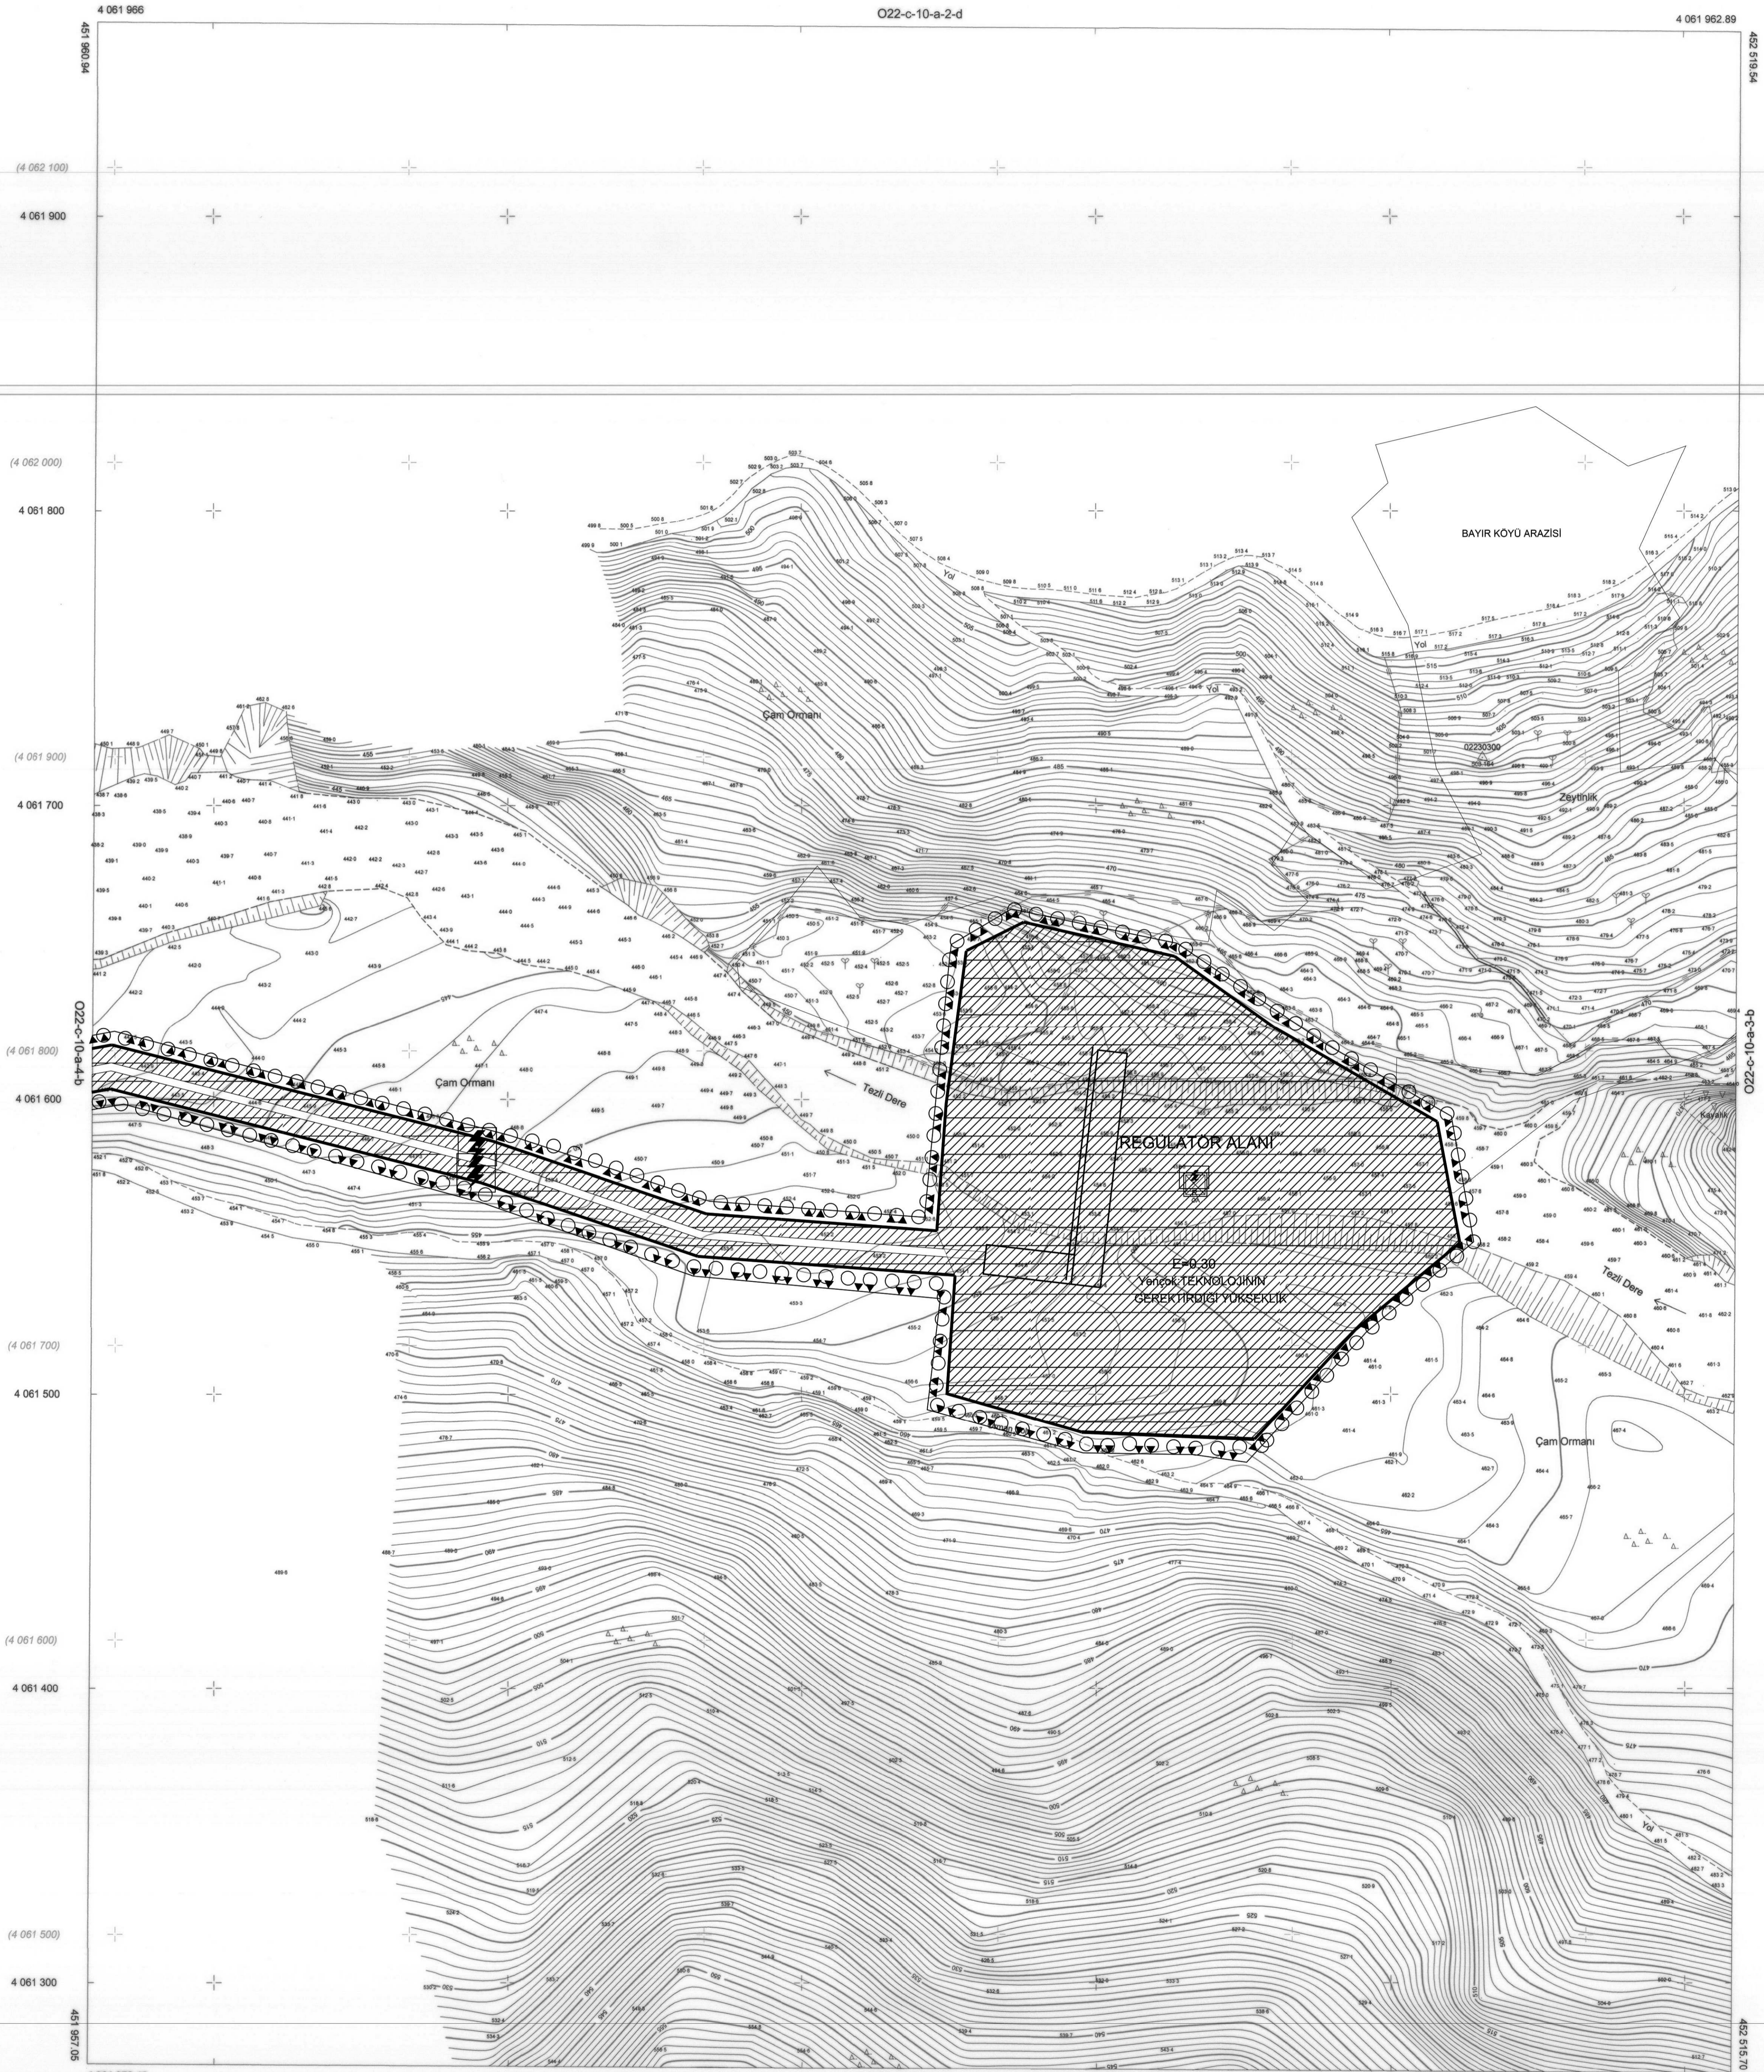

O22-c-10-a-3-d

1/1000

ELİPSOİD  
DATUM  
BAŞLANGIÇ EPOKU  
PROJEKSİYON  
MAVİ KARELAJ EDİŞİ DATUM SİSTEMİNDEDİR.

GRS80  
ITRF96  
2005  
UTM(30-3)

MÜTEAHHİT: ERTÜRK HARİTA LTD.ŞTİ.  
SORUMLU MÜH: ÖMÜR ERTÜRK  
TERMSAT: ÖMÜR ERTÜRK

ÖMÜR ERTÜRK