


01	02	03	04	05	06	07	08	09	10
11	12	13	14	15	16	17	18	19	20
21	22	23	24	25	26	27	28	29	30

MUĞLA  
(KÖYCEĞİZ)  
021-a-04-b-3-a

021-a-04-b-2-d

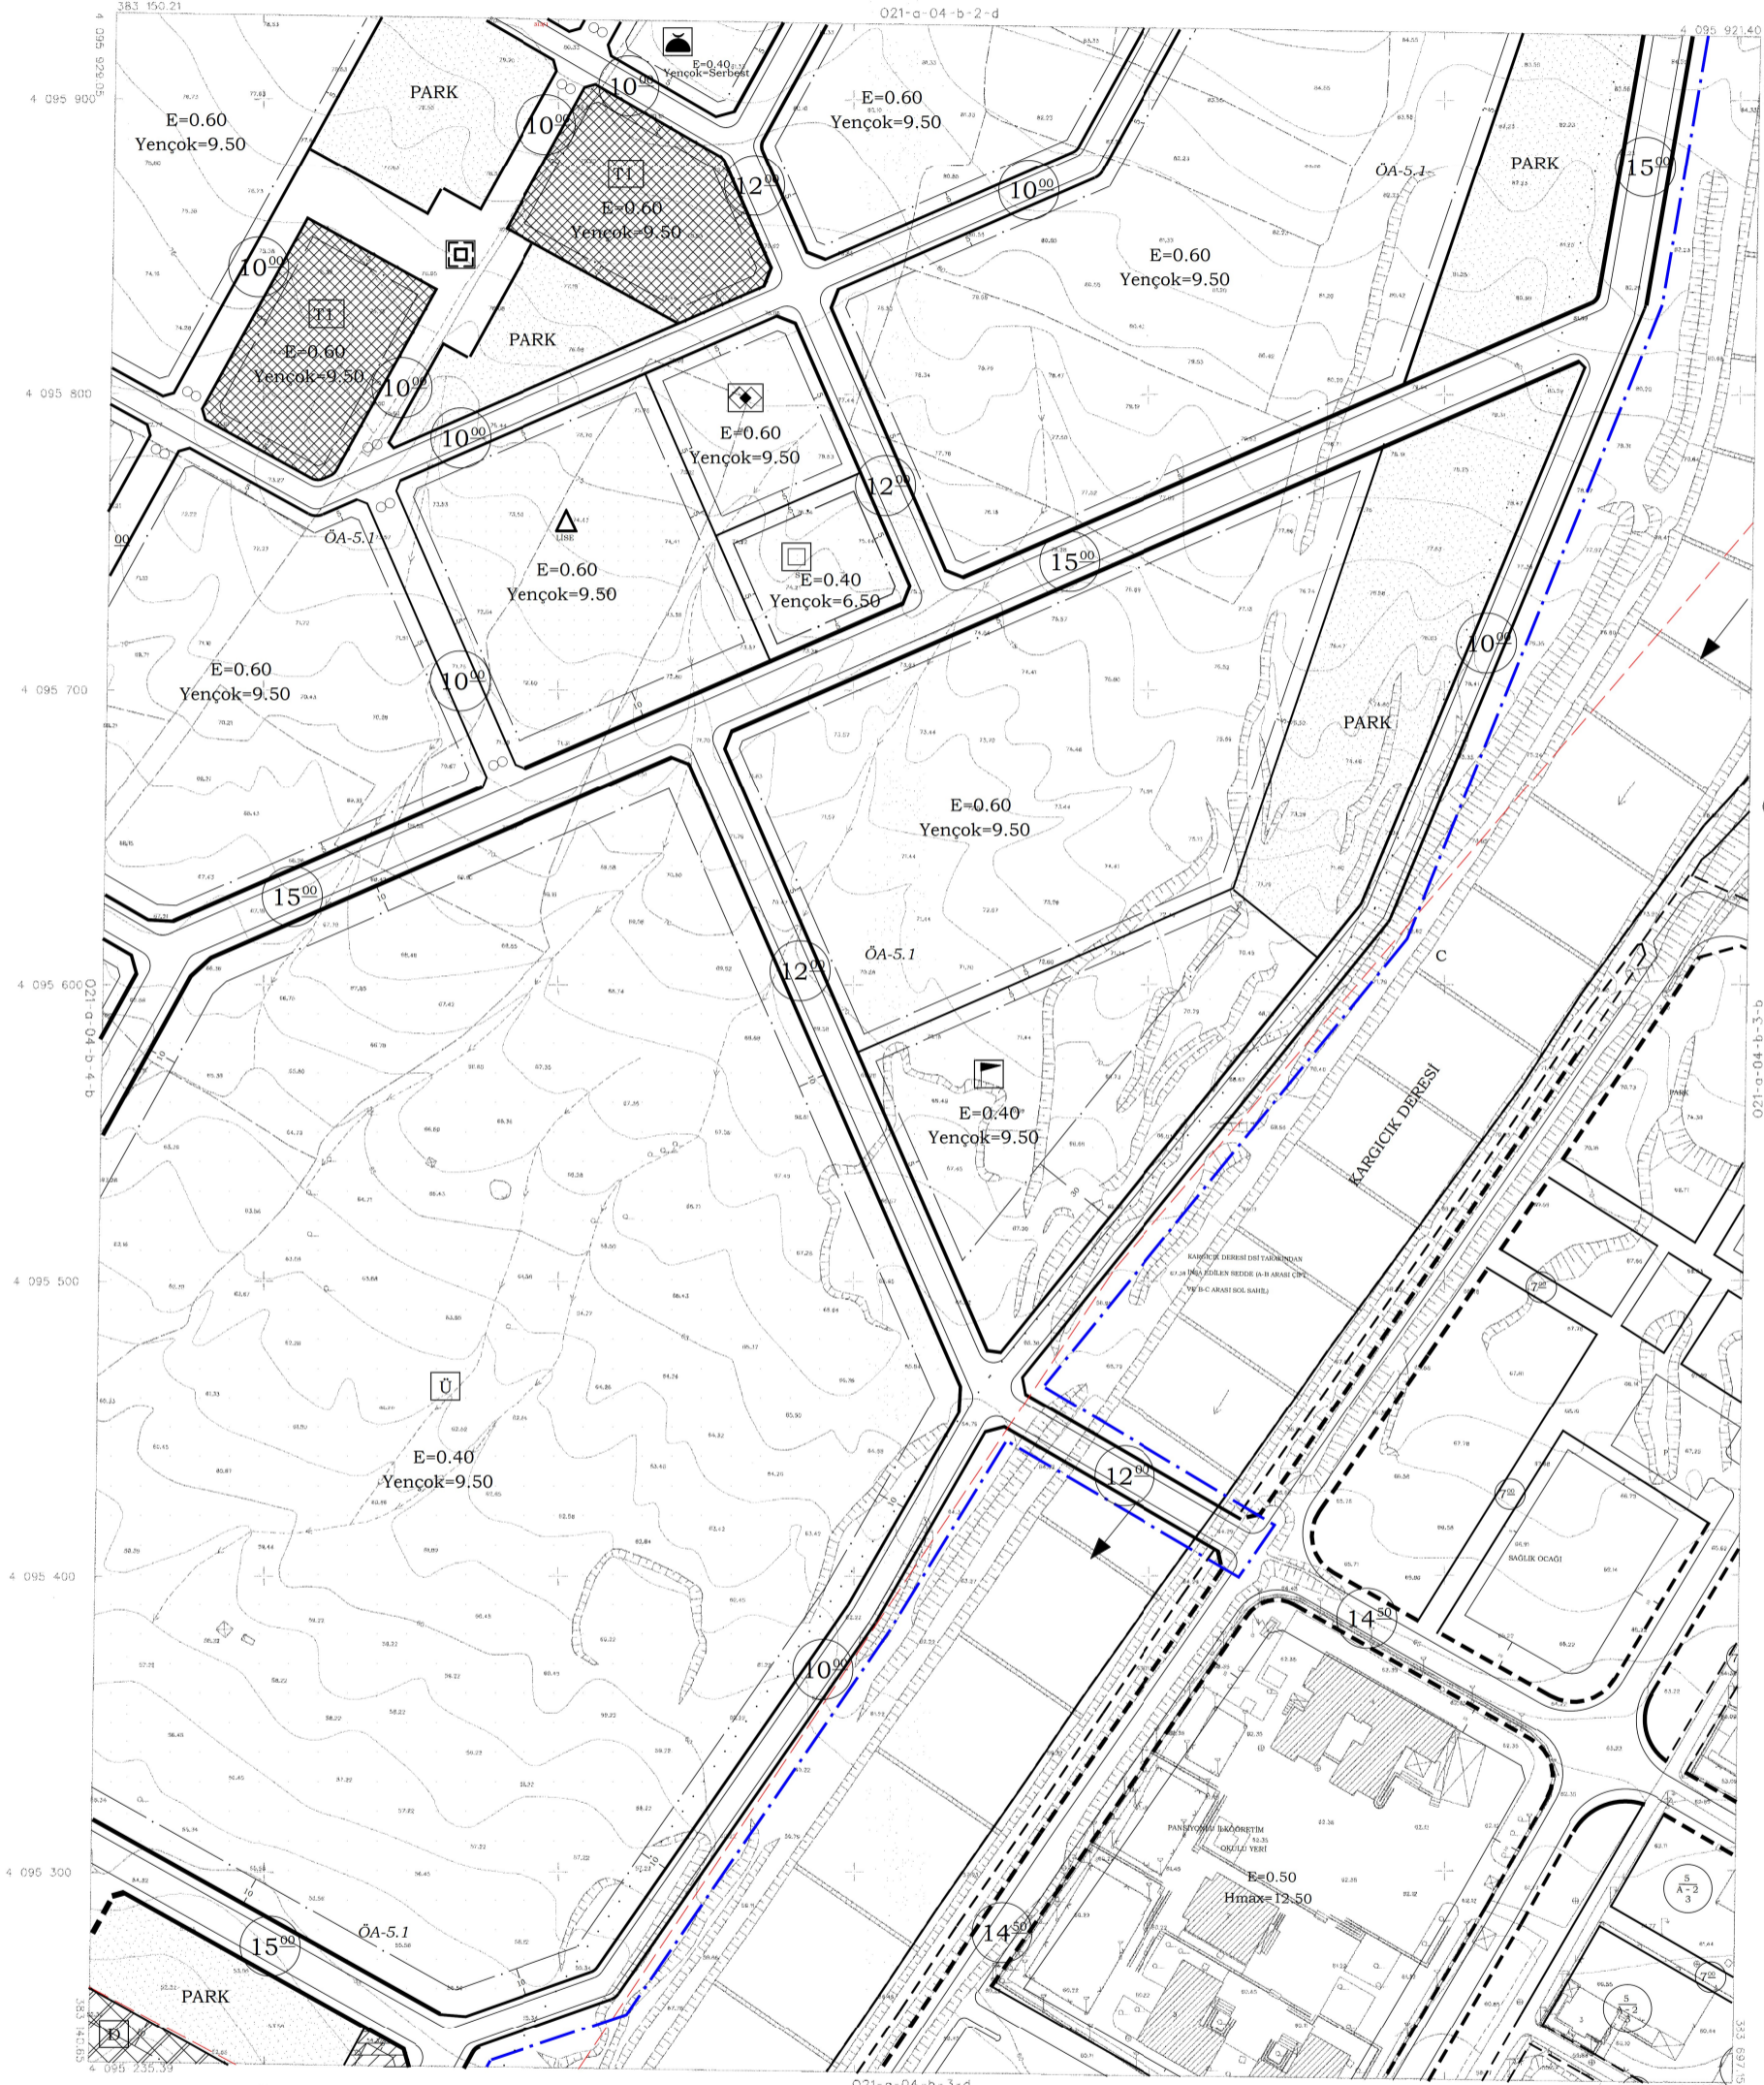

MÜHÜR  
MÜHÜR  
MÜHÜR

KONTROL  
TASLAK

*[Signature]*  
Harita Mühürü

*[Signature]*  
Harita Mühürü

*[Signature]*  
Harita Mühürü



021-a-04-b-3-a

1:1000

E. PİRİDİ  
SAYIM  
BAŞKANLIK EPOKU  
PROJEKŞİYEN

MÜHÜR  
MÜHÜR  
MÜHÜR