



01					
06					
11					
16					
21					
26					
31					
36					
41					
46					

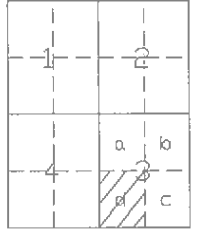


HAZINDAK (RIZE) G46-A-07-B-3-D

G46-a-07-b-3-a

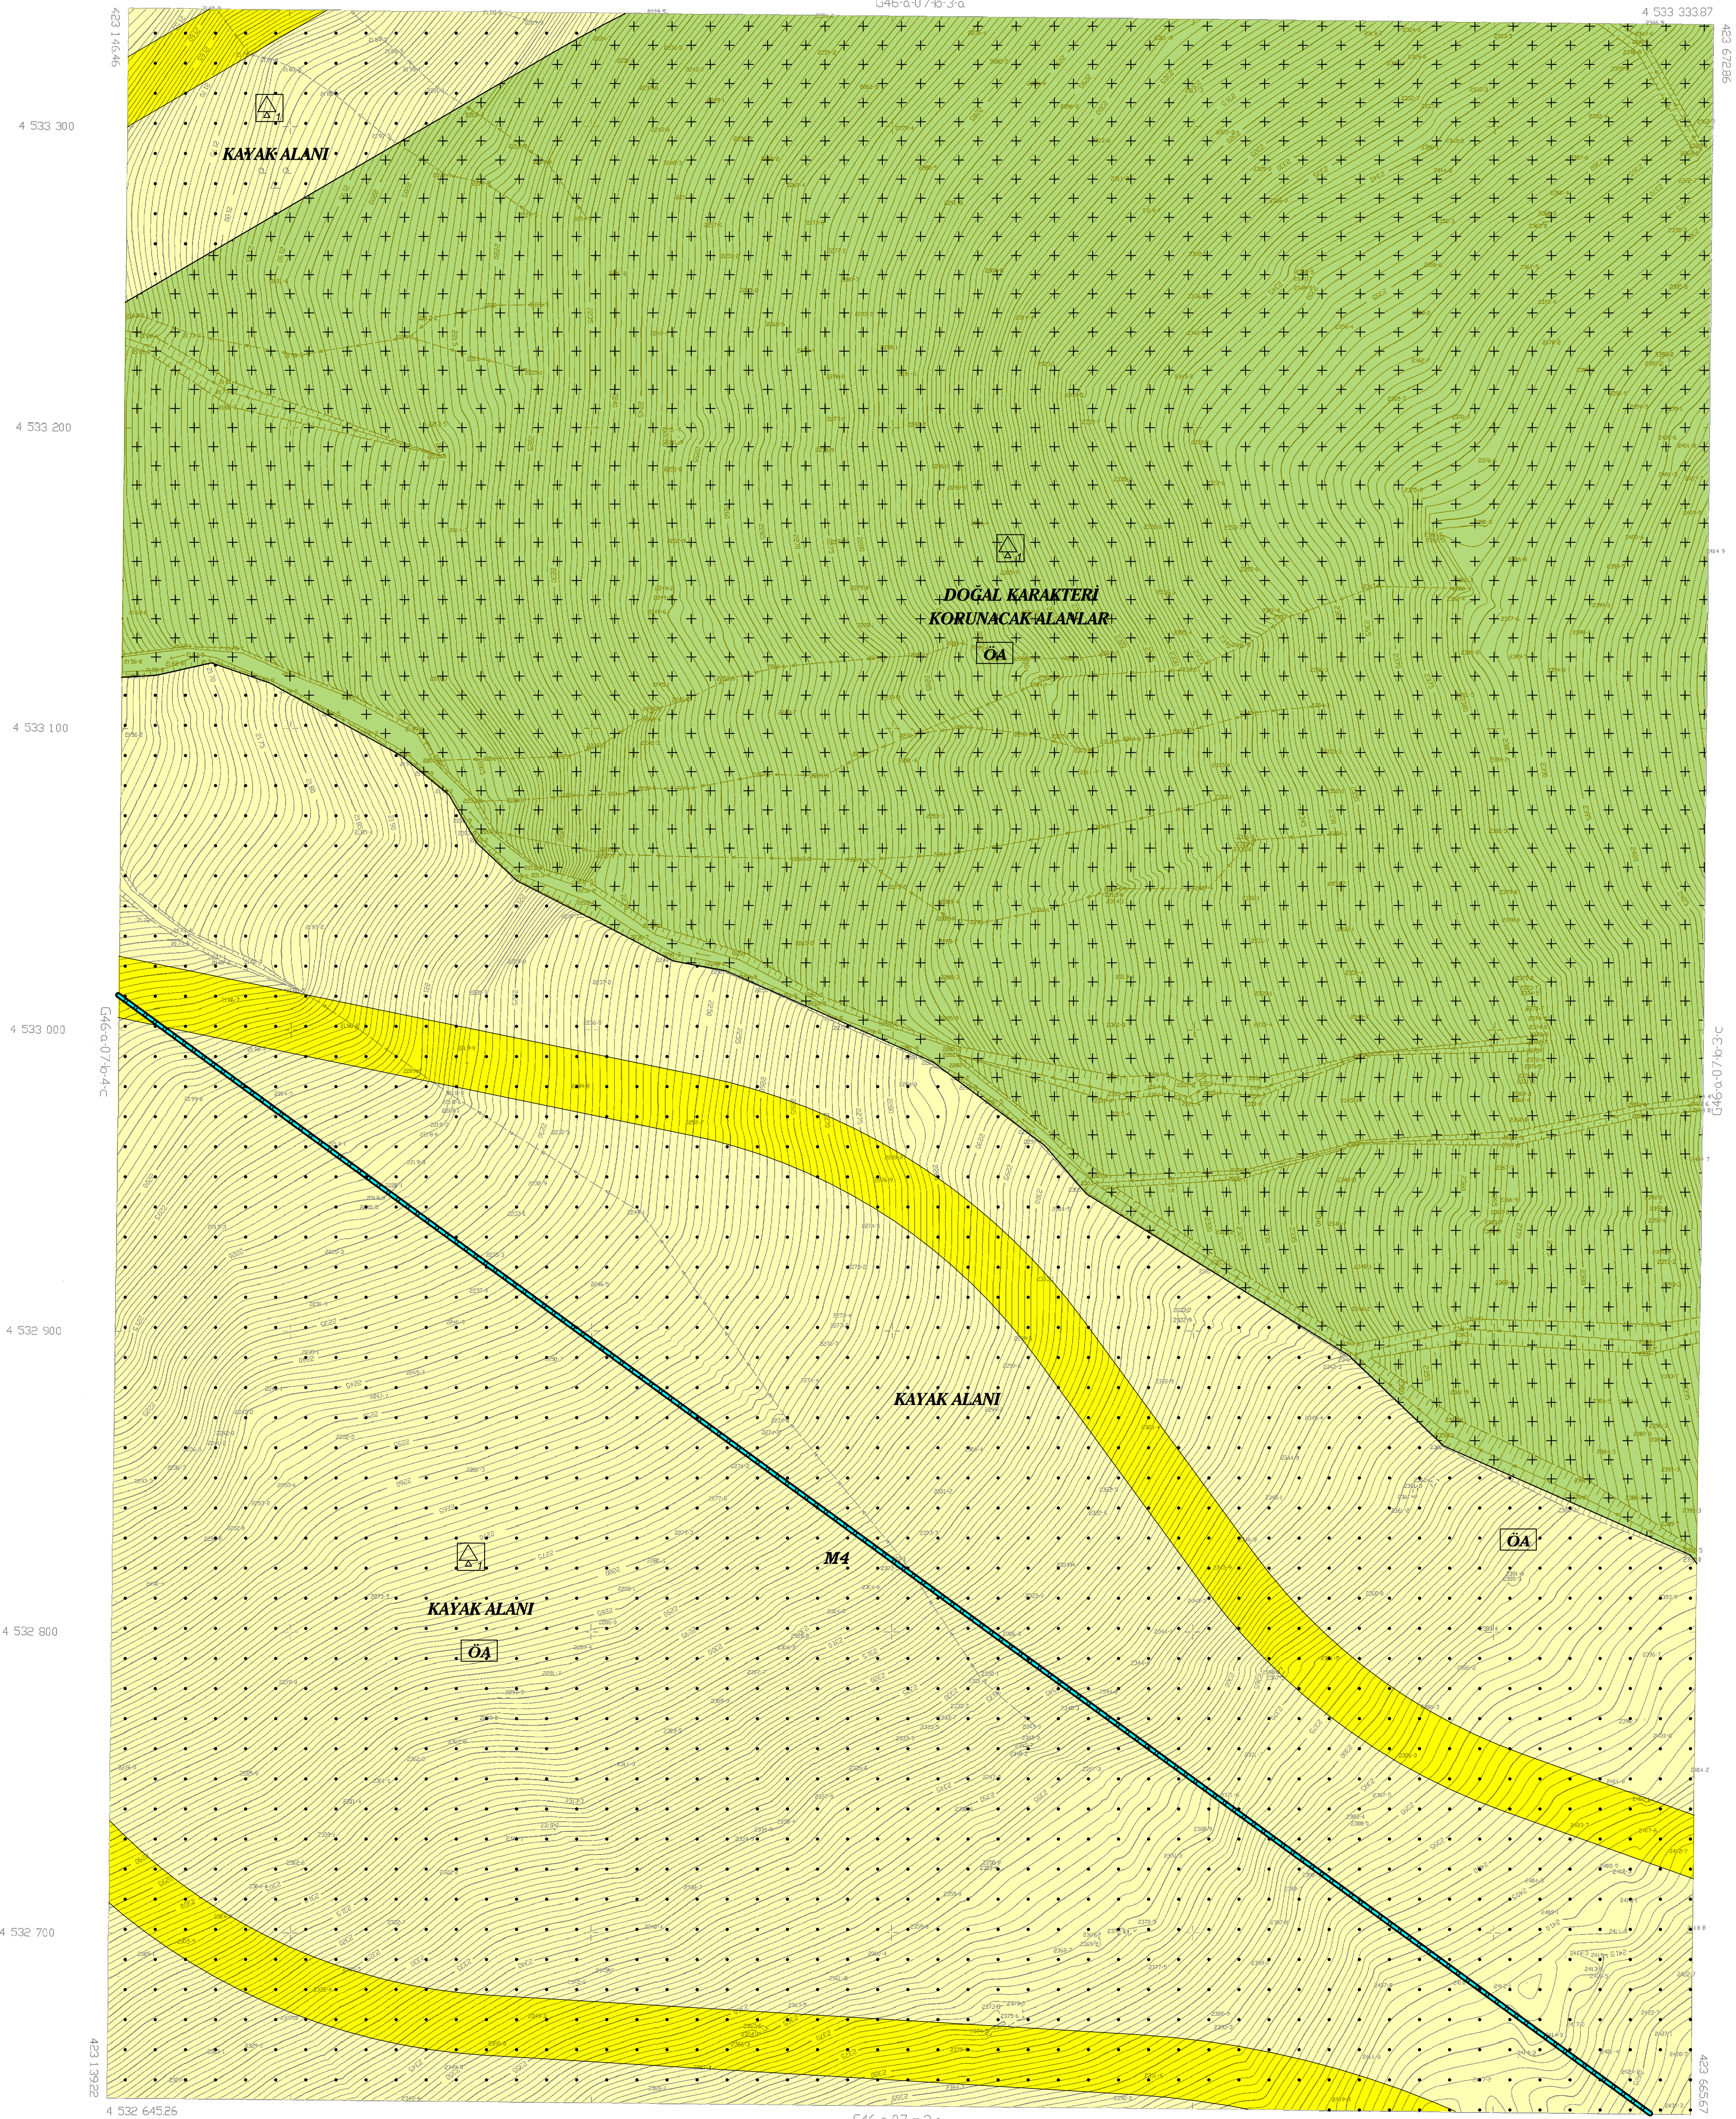

HÜCEHİT HAZINDAK GRUP HARİTA MEH. HİN. İNG. SAN. TİC. LTD. ŞTİ. TARAFINDAN YAPILAN RİZE İLİ HAZINDAK YATILIŞI KİŞİ SPORLARI MERKEZİ İÇİN HAZIRLANAN 1:21.000 ÖLÇEKLİ 22. NİS. HALIHAZIR HARİTA 38.94 SAYILI İMAR YASASININ 7/A MADDESİNE GÖRE İNDİRİLMİŞ VE ÖZETLENMİŞTİR.

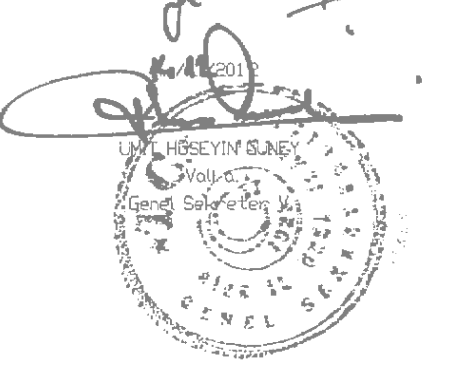

EPK : 2019/03
DATUM : ITRF96
ELİPSİD : GRS80
PROJEKSİYON : UTM Ç-42D

1/1000

PROJEYİ YAPAN
HAZINDAK GRUP
HARİTA MÜHÜRÜ

HAZINDAK-G46-A-07-B-3-D
(RIZE)