



01					
06		a	b		
11		A	c		
16					
21	22	23	24	25	

a	b	c
d	e	f
g	h	i

HAZINDAK
(RIZE)
G46-A-08-D-1-D

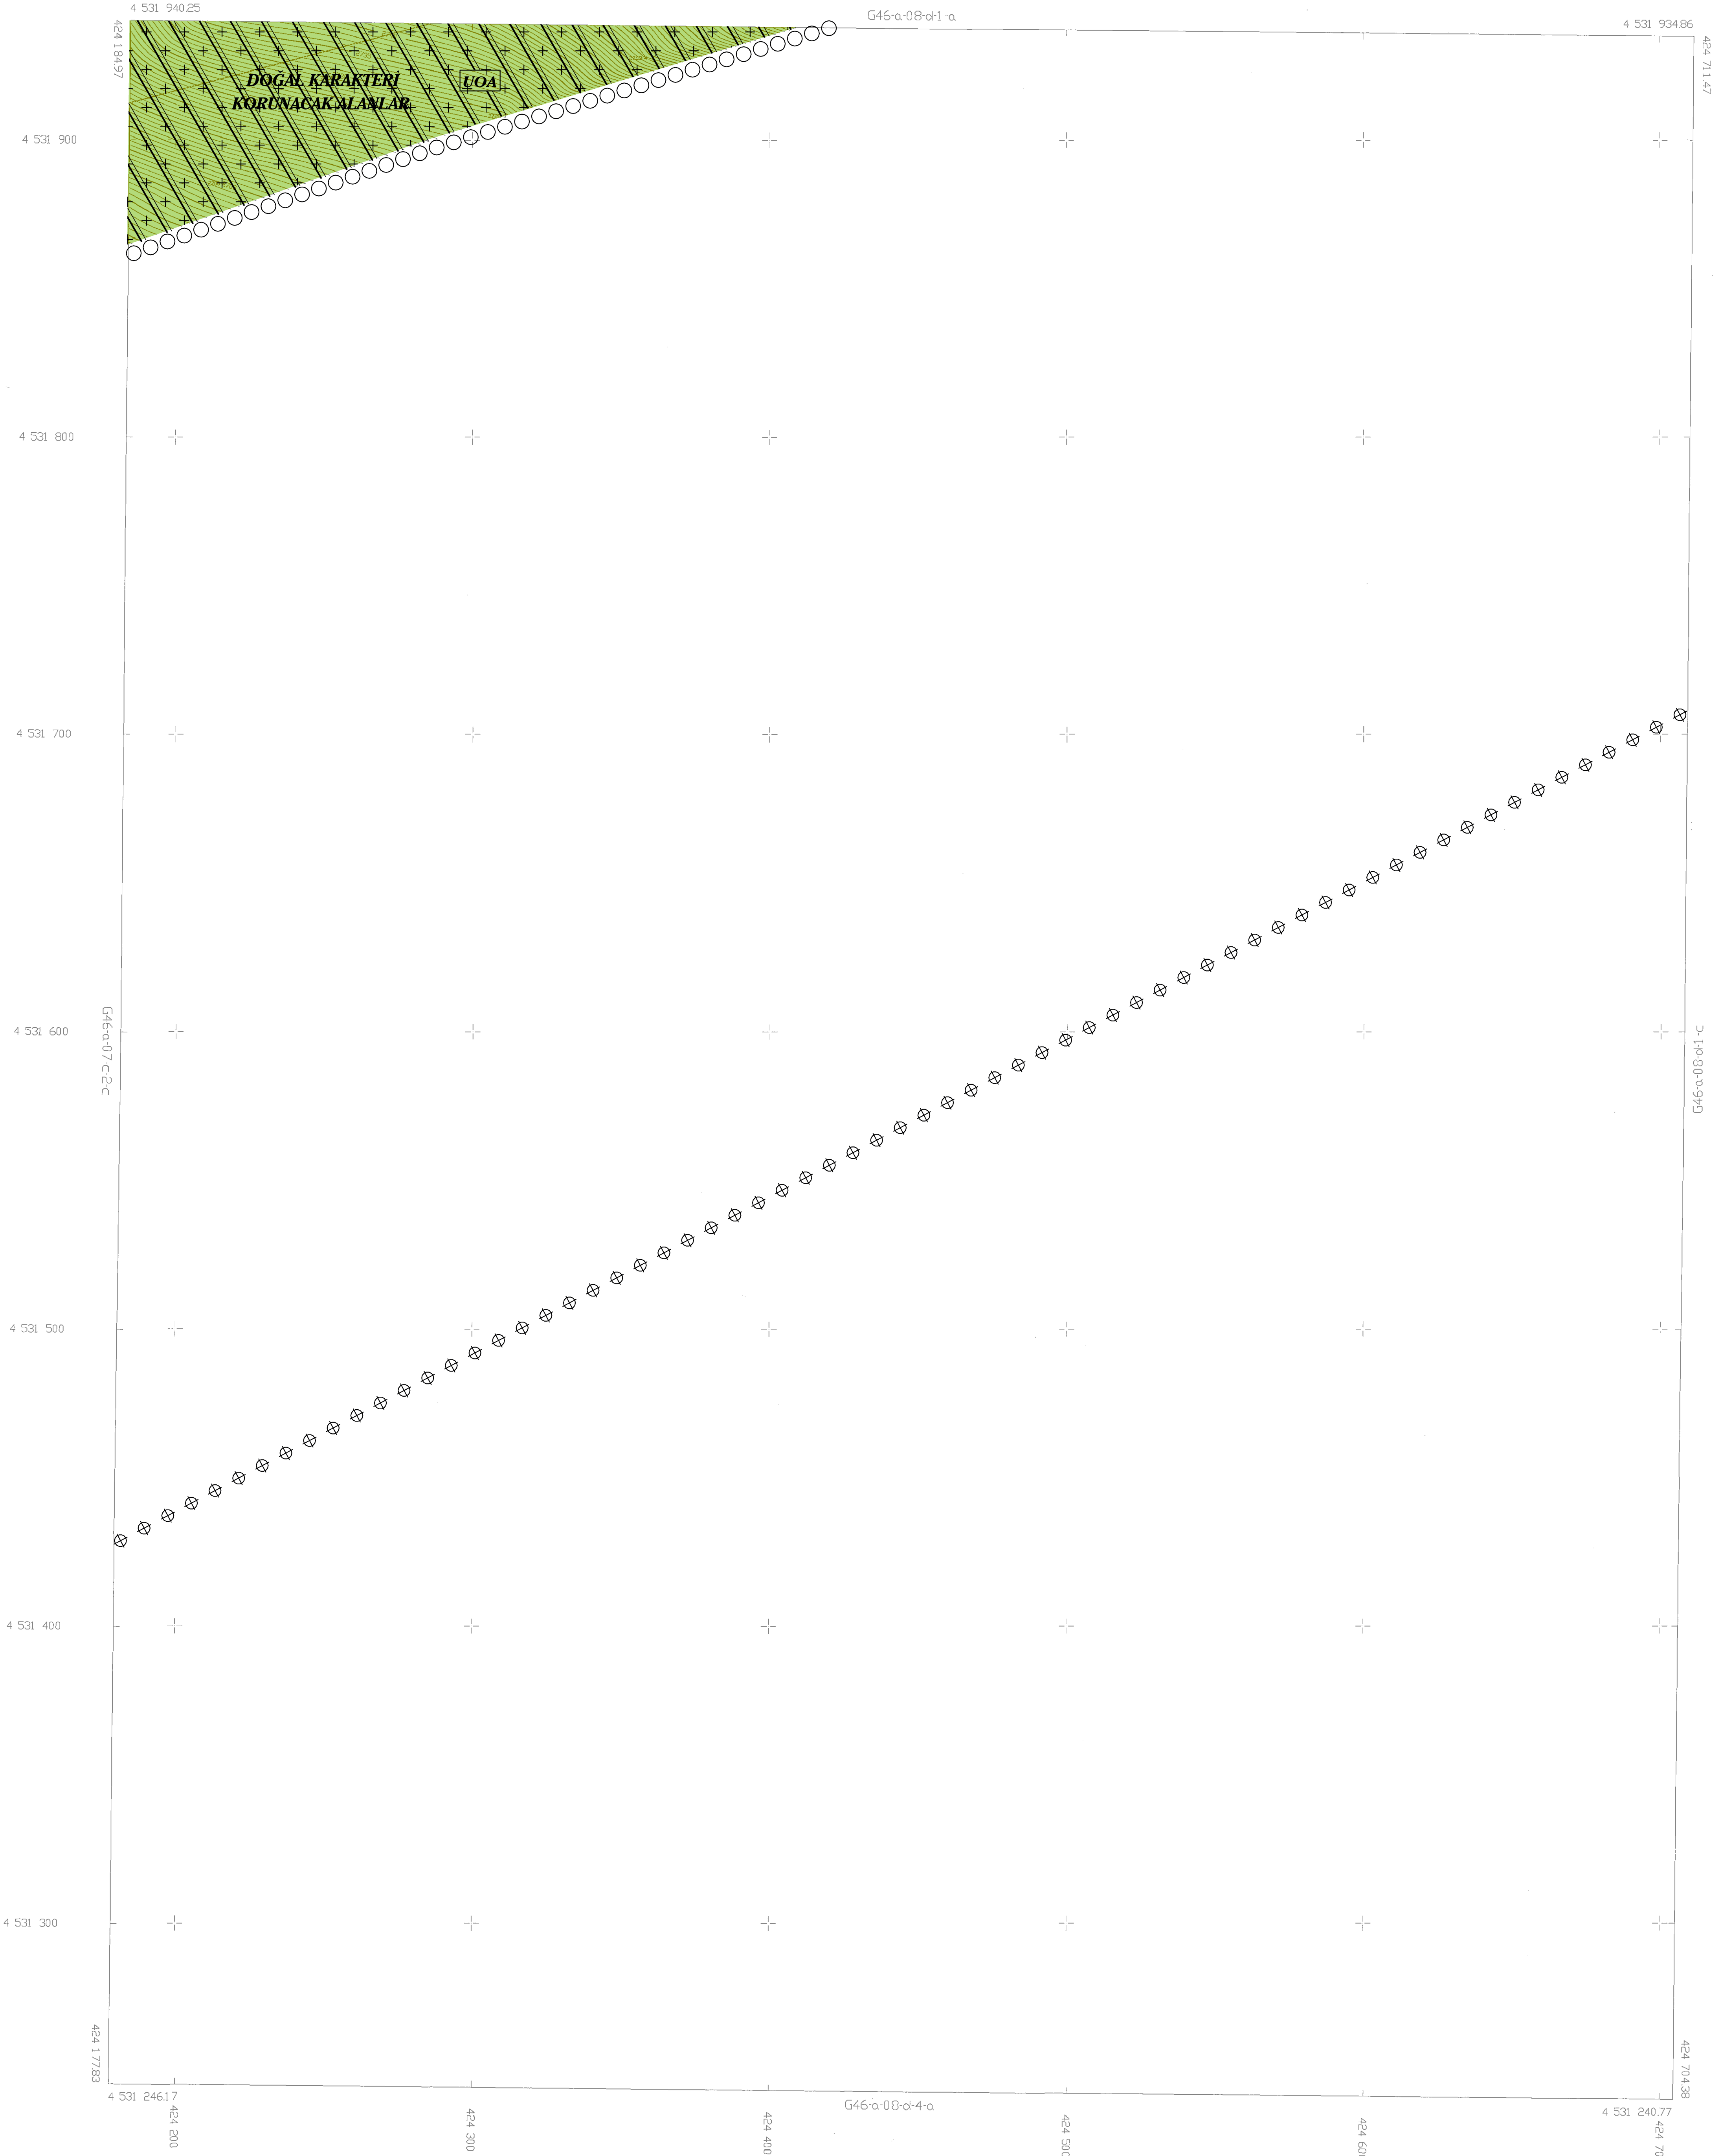

KUTUPAKCI ANADOLU GRUP HARİTA M.H. M.H.
İNG. SAN. TİC. LİM. ŞTİ. TARAFINDAN YAPILAN
RİZE İLİ HAZINDAK YAYLARI KİŞİ SPORLARI
PERFETİ İÇİN HAZIRLANAN 1/1000 ÖLÇEKLİ
22 ADET HALIHAZIR HARİTA 22/54 SAYILI
İMAR YASASININ 7/A MADDESİNE GÖRE
İNCELENİP VE GÜVENLİ

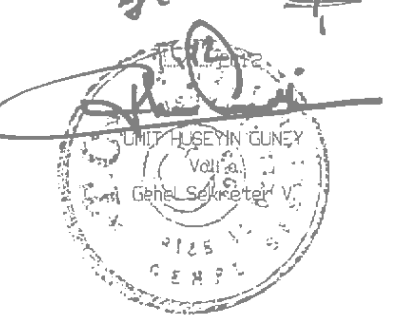

HAZINDAK-G46-A-08-D-1-D
(RIZE)