
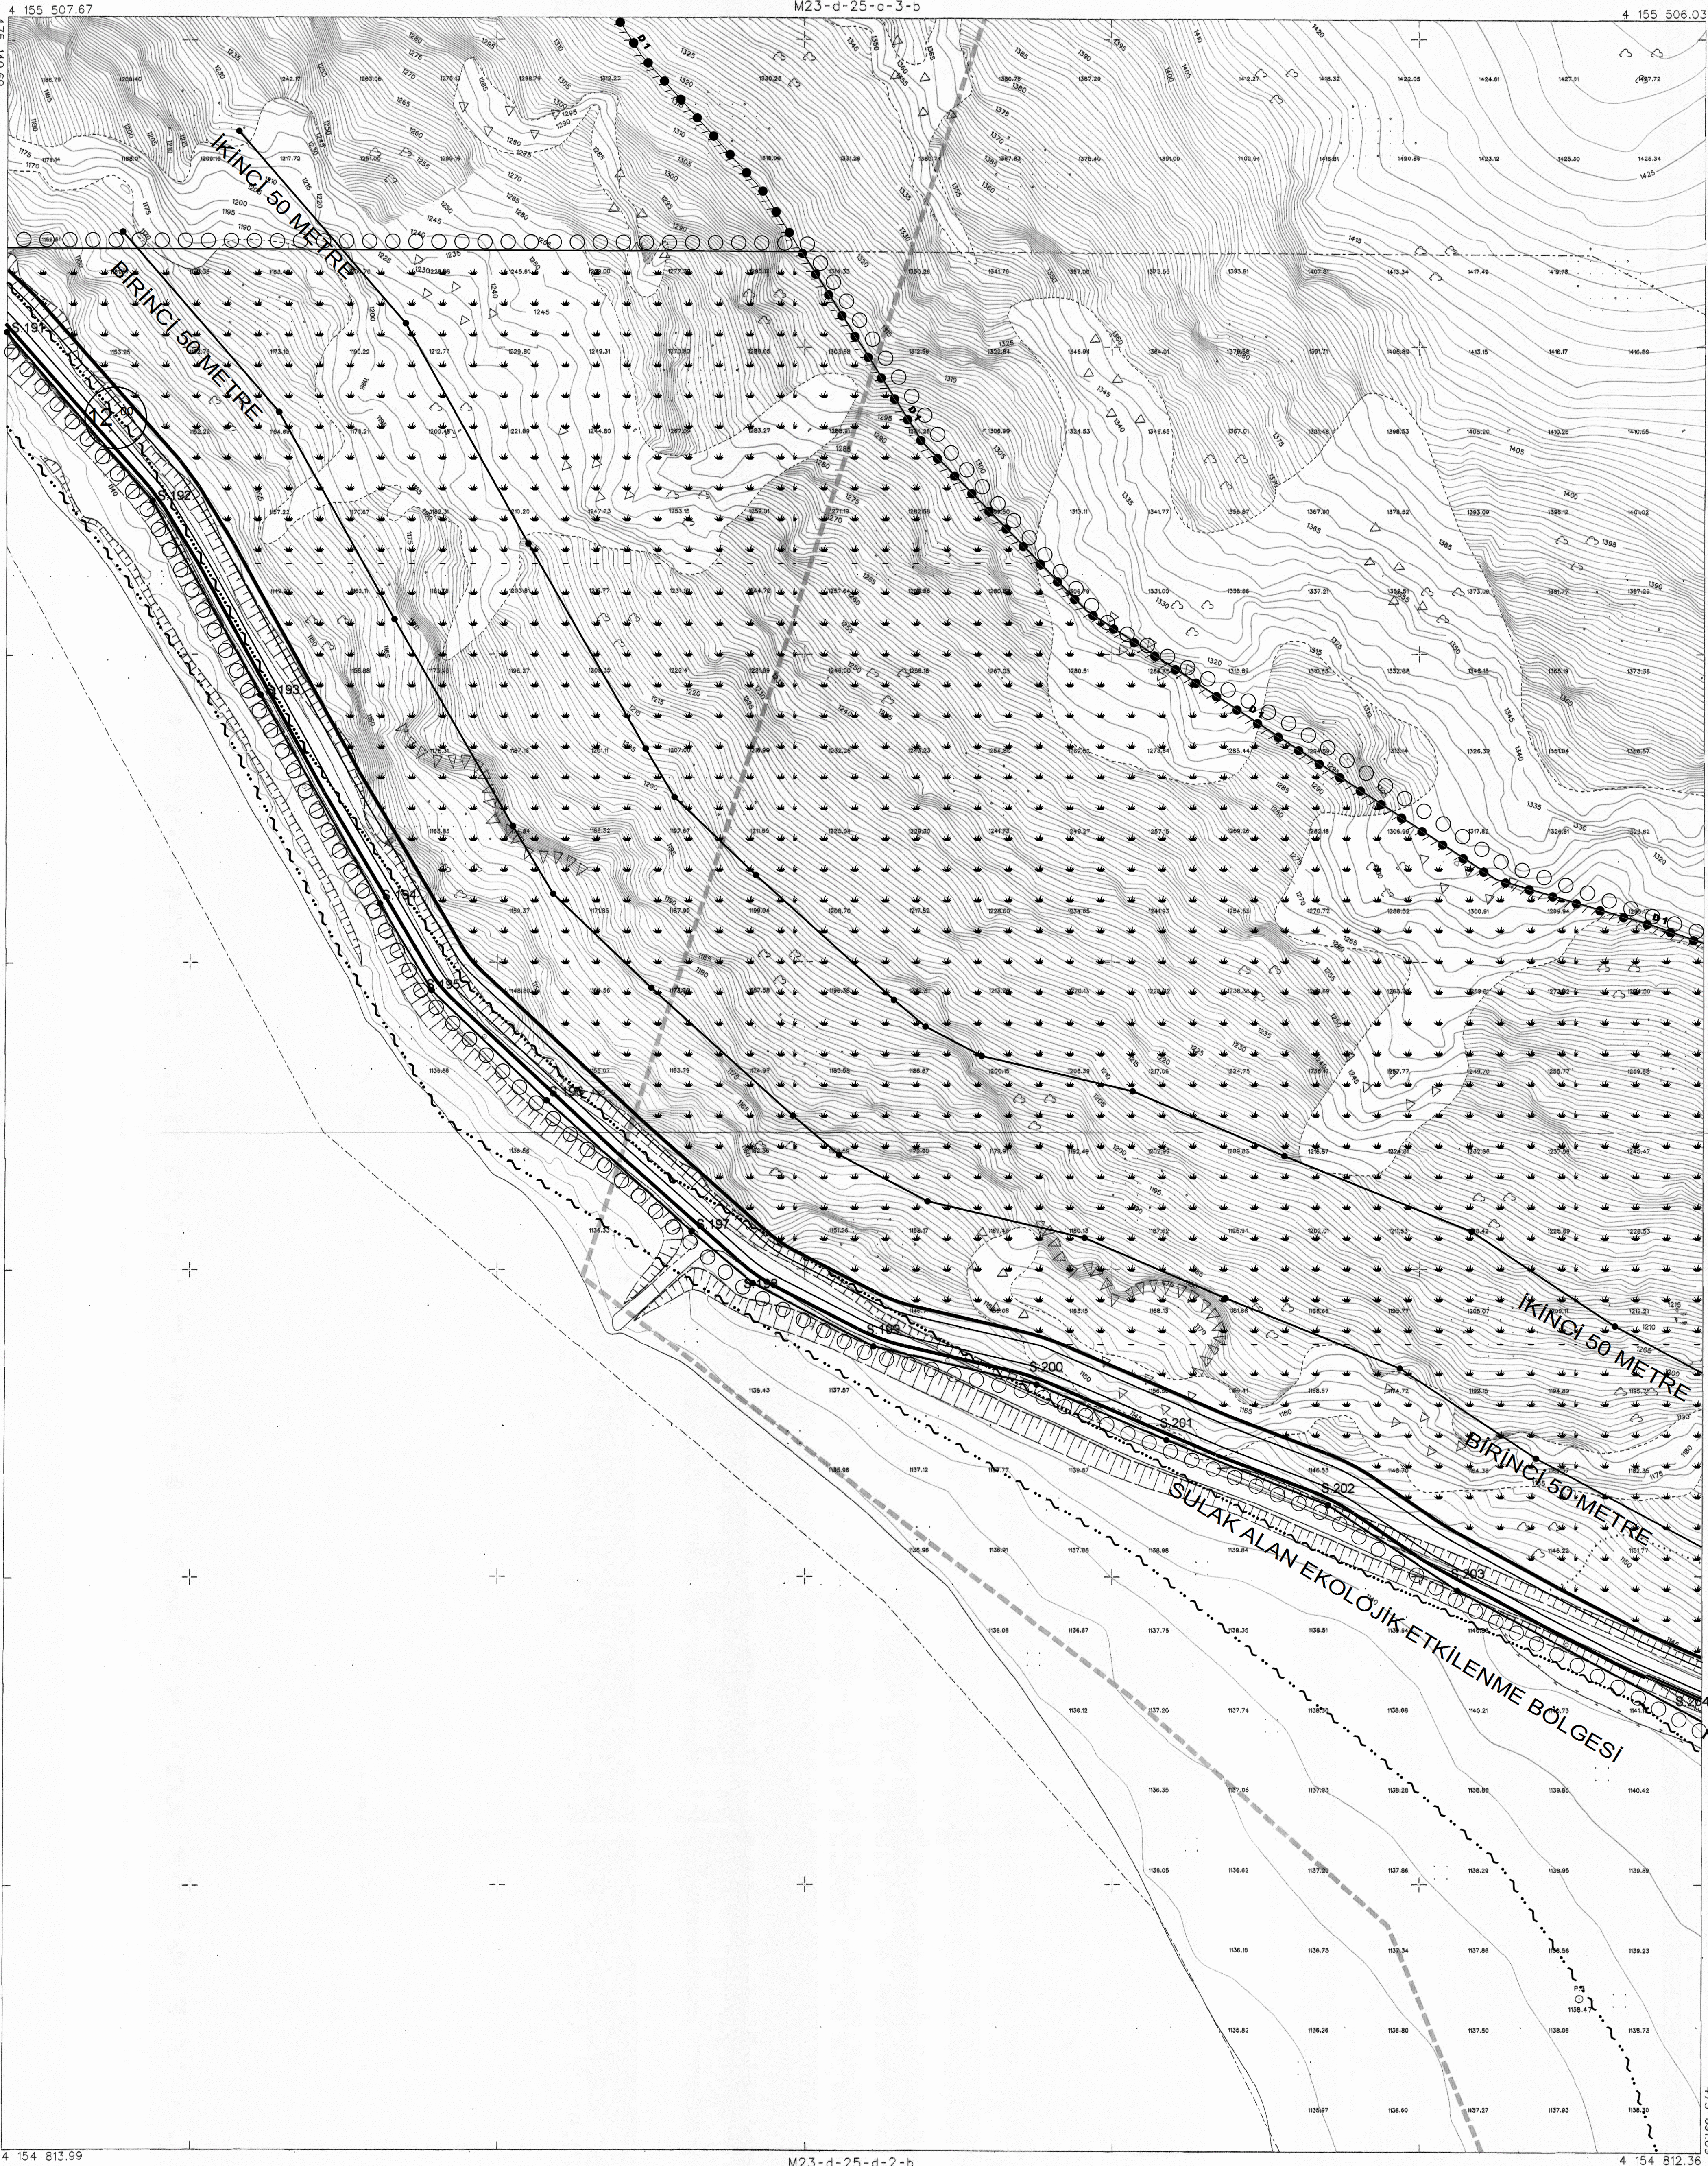


Cem DEDEŞ
İmar Planlama Daire Başkanı V.

Mehmet Alaattin NALCIOĞLU
Genel Müdür Yardımcısı V.

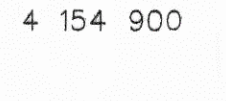

M23-d-25-a-3-b

A topographic map section showing contour lines. A dashed line passes through points 134, 135, and 136. Point 134 is on a contour line, while 135 and 136 are between contour lines.

1:1000

A diagram showing a V-shaped notch. The region to the left of the notch is labeled 'A' and the region to the right is labeled 'B'. A dashed line represents the boundary of the notch.

A : BURDUR İL ÖZEL İDARE

1/1000 Ölçekli M23-d-25-a-3-c Orto Foto: Pafta Üze 04.10.2017 tarihinde onaylı K.K.Ç. nin (S191- S204) nolu noktalar arasındaki bölümü bu pafta üzerine doğru olarak aktarılmıştır. 25.12.2018

Serçin ERGUTAN FOT

Komisyon Başkanı
Mehmet Çaldı

YÜKLENİCİ

Sinan ALTINIŞIK
Harita Mühendisi

Birlik Harita İnş. İnş. ve Tic. Ltd. Şti.

KONTROL MÜHENDİSİ
ONUR DÜNDAR
HARİTA MÜHENDİSİ
İmar ve Kentsel İyileştirme Müdürlüğü
Özel İdare

İMAR VE KENTSEL İYİLEŞTİRME MÜDÜRÜ
OSMAN ÇETİN
İmar ve Kentsel İyileştirme Müdürlüğü
İl Özel İdare