

26


|    |    |                                                                                 |    |    |
|----|----|---------------------------------------------------------------------------------|----|----|
| 01 |    |                                                                                 |    |    |
| 06 |    |                                                                                 |    |    |
| 11 |    | C                                                                               |    |    |
| 16 |    |                                                                                 |    |    |
| 21 | 22 |  | 24 | 25 |

L

|   |   |                                                                                 |   |
|---|---|---------------------------------------------------------------------------------|---|
| a | b |                                                                                 |   |
| 1 | c |  | 2 |
| d | e |  | f |
|   | b |                                                                                 |   |
| 4 |   |                                                                                 | 3 |

L26-c-23-a-2-d

4 213 238.67

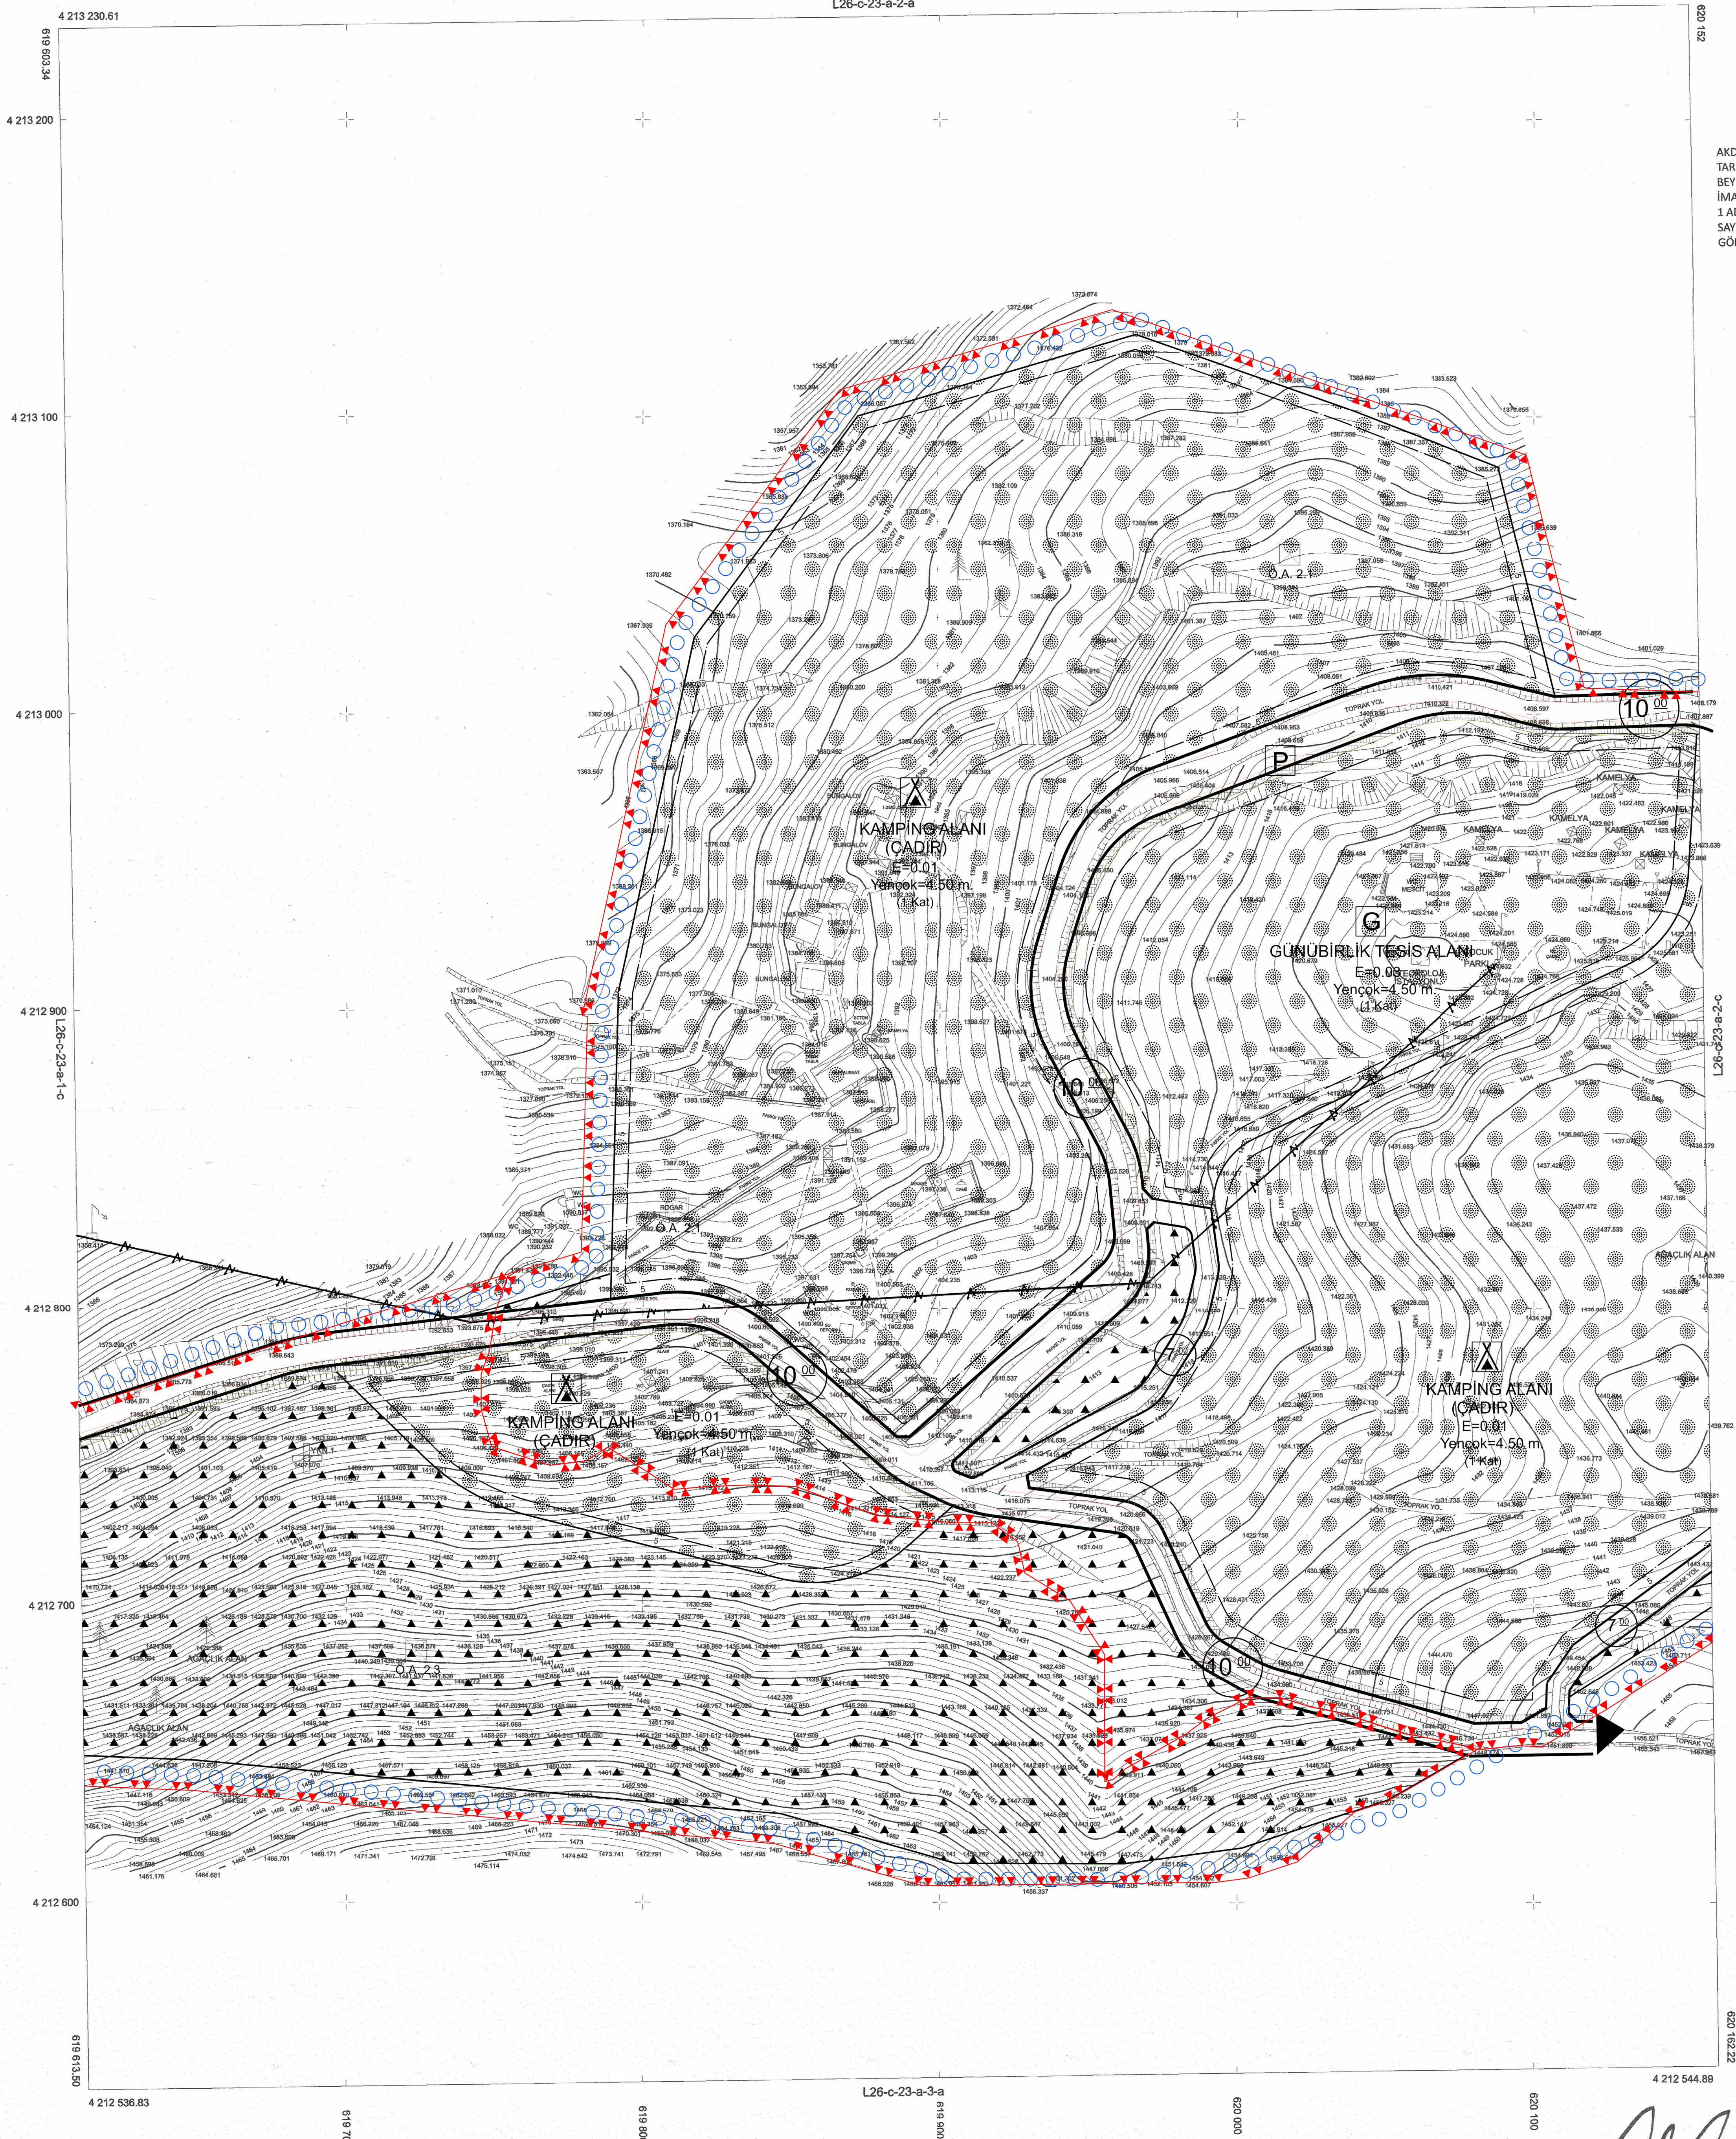

  
**KONTROL**  
**31.12 / 2024**  
**EH DİLMEÇ**  
İmar ve Kentsel İyileştirme Müd.Vek.