



|    |    |    |    |    |
|----|----|----|----|----|
| 01 |    |    |    | 20 |
| 06 |    | a  | b  |    |
| 11 |    | a  | b  |    |
| 16 |    | a  | b  |    |
| 21 | 22 | 23 | 24 | 25 |

|   |   |
|---|---|
| 1 | 2 |
| a | b |
| a | b |
| a | b |

ALAŞEHİR ALHAN  
(MANİSA)  
L20-B-09-C-4-C

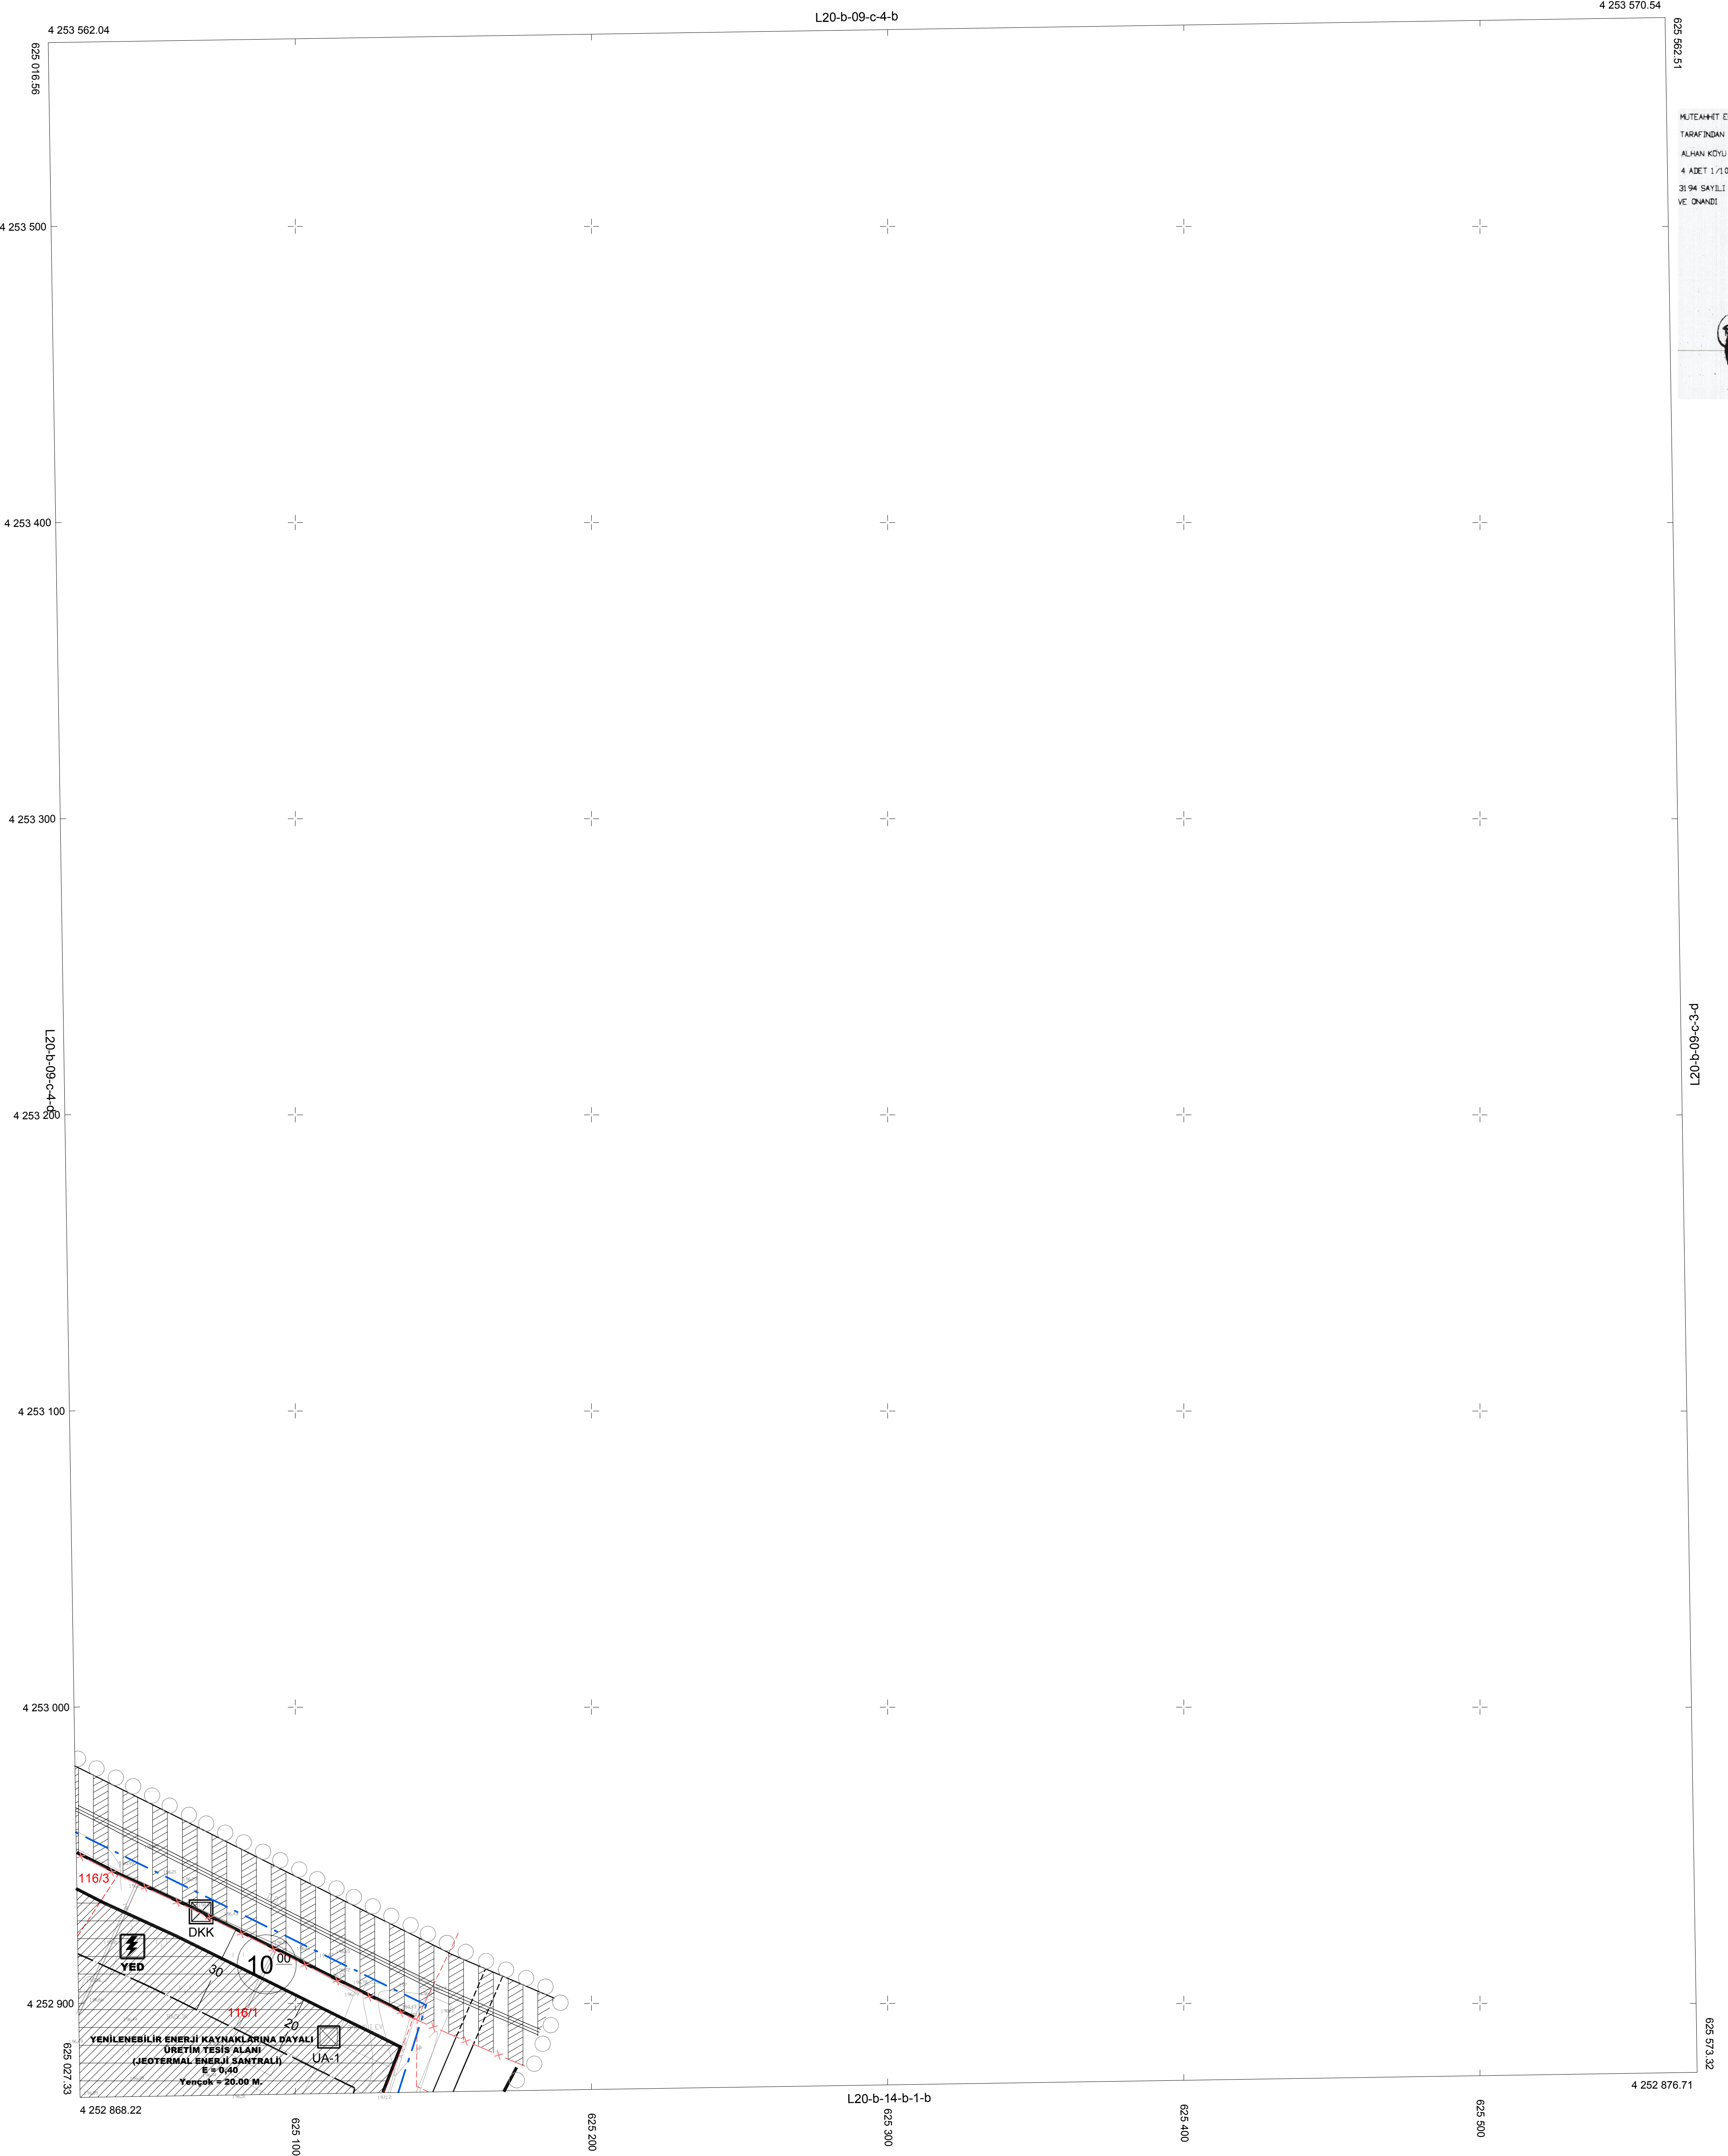

MÜTEAHHİT EGE HARİTA MÜHÜRÜ  
TARAFINDAN YAPILAN MANİSA İLİ ALAŞEHİR İLÇESİ  
ALHAN KÖYÜ 27.28.30 VE 31 NOLU PARSELLERE AİT  
4 ADET 1/1000 ÖLÇEKLİ HALI HAZIR HARİTA  
31.94 SAYILI İMAR KANUNU 7/A MADDESİNE GÖRE İNCELENİP  
VE ONAYDIR

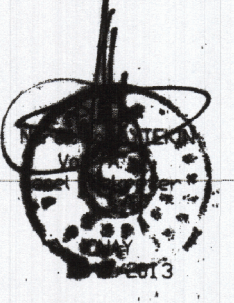

ALAŞEHİR ALHAN-L20-B-09-C-4-C  
(MANİSA)