


LALELİ-MESİR
(YUNUSEMRE-MANİSA)
K18-c-13-c-2-c

PLAN İSMİ	MANİSA İLİ YUNUSEMRE İLÇESİ LALELİ VE MESİR MAHALLELERİNİN BİR KISMINA AIT RİSKLİ ALAN SINIRI DAHLİNDEKİ 1/1000 ÖLÇEKLİ UYGULAMA İMAR PLANI	
Pafta No	K18C13C2C	Çizim: 1/1000

K18C13C2A	K18C13C2B	K18C14D1A
K18C13C2D	K18C13C2C	K18C14D1D

01	18
06	a
11	b
16	c
21	22
23	24
25	25

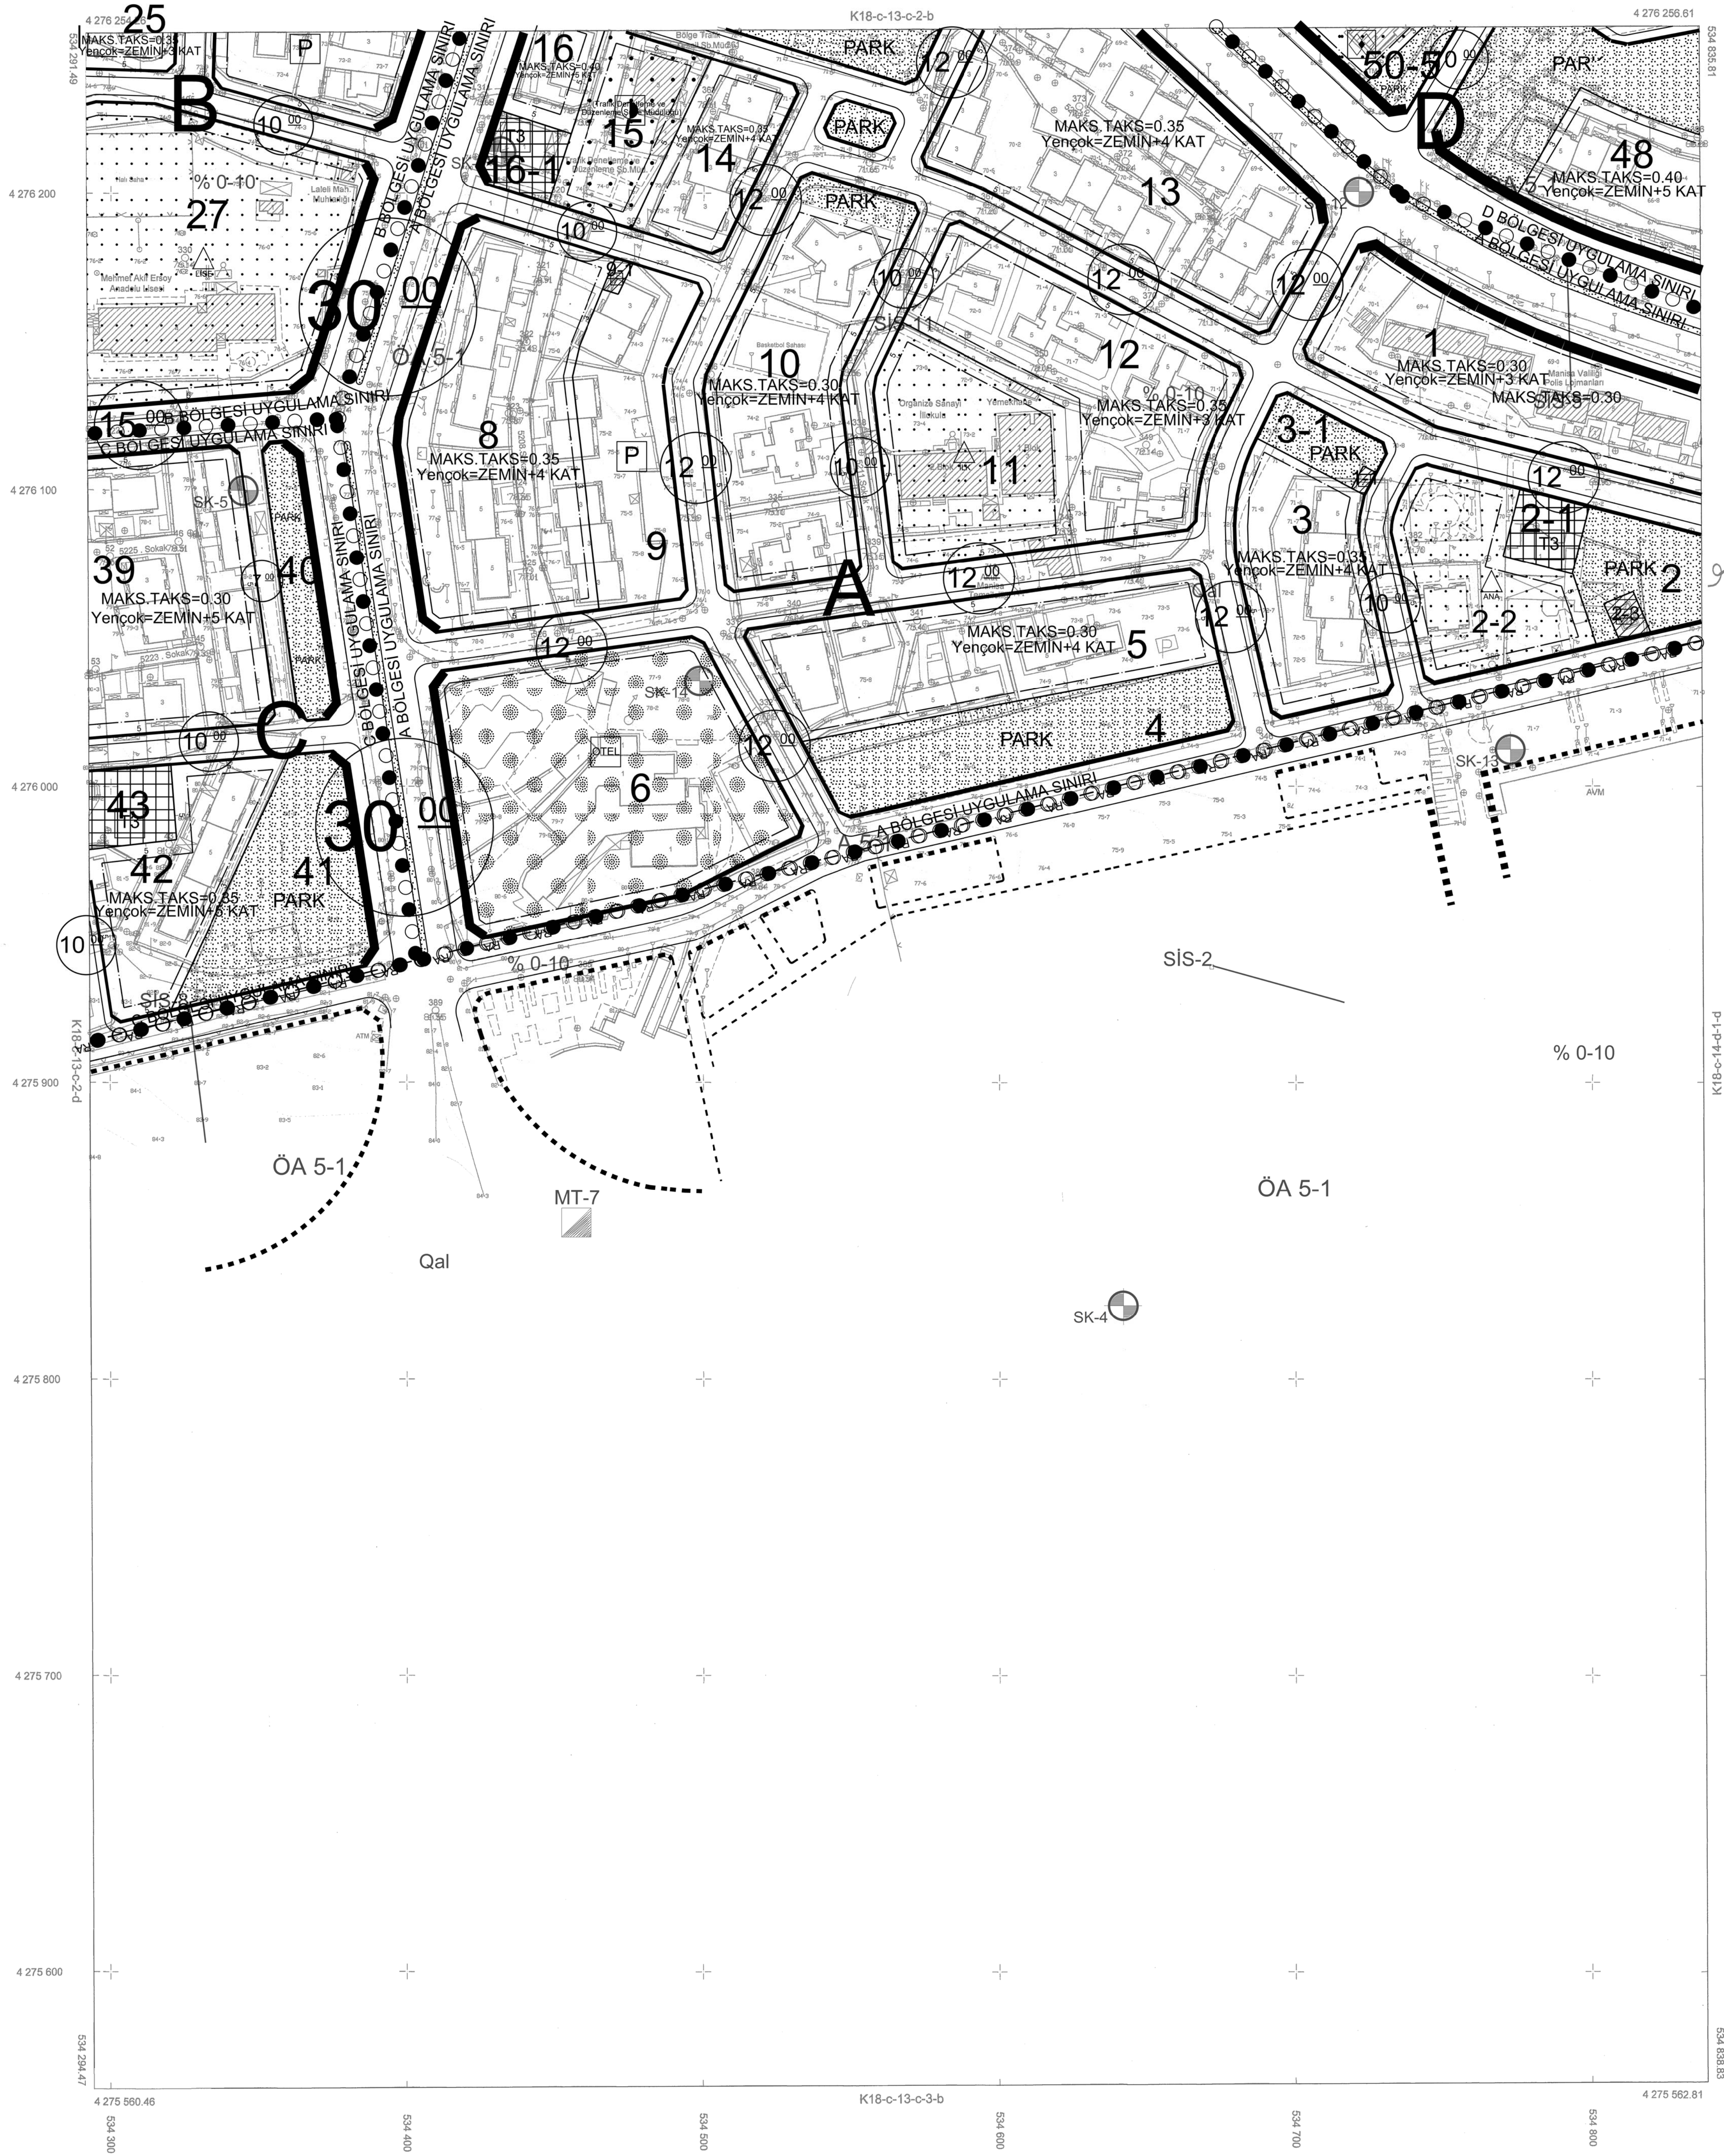

10.12.2016
Erdal Kuyumcu
GENEL MÜDÜR

ÇEVRE VE BİHİRCİLİK BAKANLIĞI
MEKANSAL PLANLAMA GENEL MÜDÜRLÜĞÜ

K18-c-13-c-2-c-1-d

LALELİ-MESİR K18-c-13-c-2-c
(YUNUSEMRE-MANİSA)

1/1000

MÜŞAHHİZ: BİLGİ KENT MÜH. LTD. ŞTİ.