


01					
06					
11		C			
16					
21					
24					
25					

AKYAKA
(MUĞLA)
N20-c-17-c-3-c

N20-c-17-c-3-b

4 103 606.06

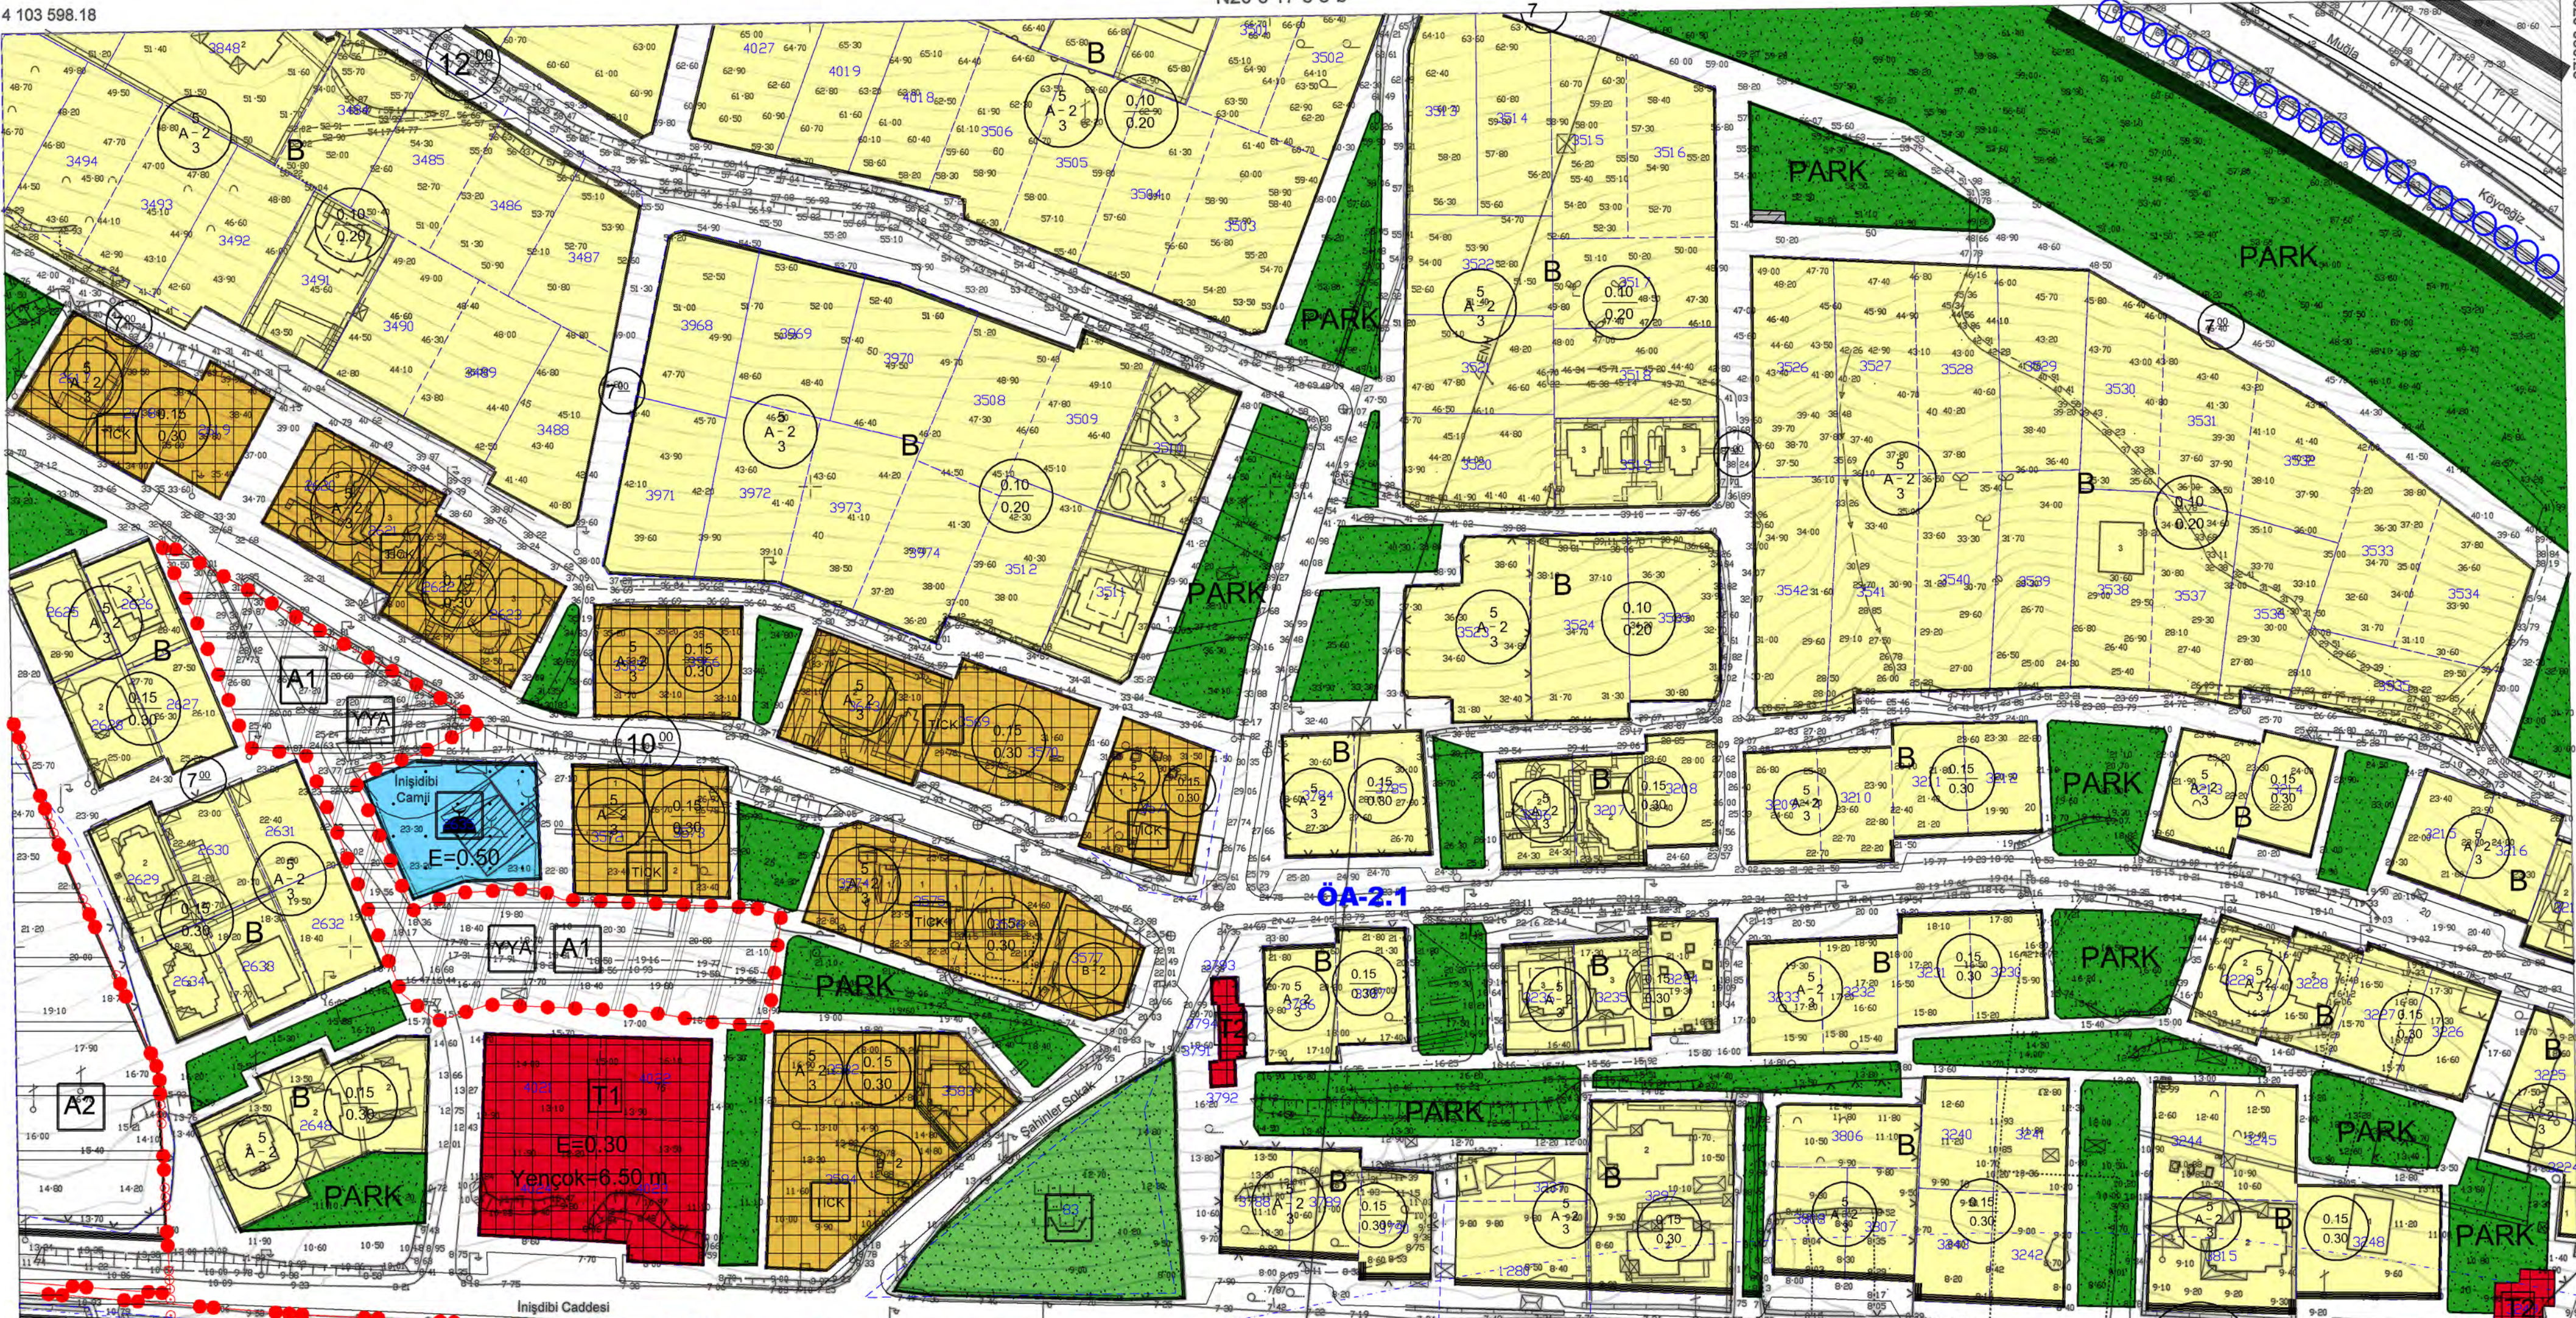


MÜTEAHHİT: LODOŞ HRT. MÖH. MİM. İNŞ. TİC. LTD. ŞTİ
TARAFINDAN YAPILAN 31 ADET 1/1000 ÖLÇEKLİ
HALİHAZIR HARİTA 3194 SAYILI İMAR KANUNUNUN
7YA MADDESİNE GÖRE İNCELENDİ ONANDI.

KONTROL
TASDİK


Harita Mühendisi

Harita Şube Müdürü V.

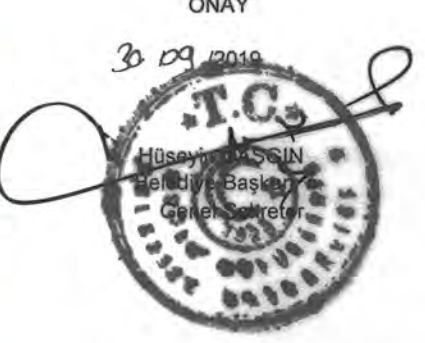

ONAY

30.09.2010

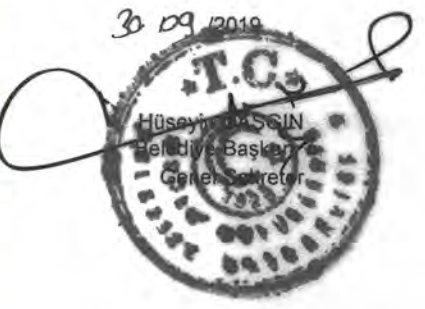

İngiliz Caddesi

Elektrik Santrali

OA-2.1

OA-5.1

ND

4 103 200

4 103 100

4 103 000

4 102 904.51

619 800

619 700

N20-c-22-b-2-b

619 600

619 500

620 000

4 102 912.39

619 534.10

619 400

619 300

619 200

619 100

619 000

618 900

618 800

618 700

618 600

618 500

618 400

ELİPSOİD
DATUM
BAŞLANGIÇ EPOKÜ
PROJEKSİYON

:GRS80
:ITRF96
:2005
:UTM(27-3)

1/1000

MÜTEAHHİT: LODOŞ HRT. MÖH. MİM. İNŞ. TİC. LTD. ŞTİ
SORUMLU MÖH. İHSAN BEKLEMİŞ
TERİMAT: LODOŞ HRT. MÖH. MİM. İNŞ. TİC. LTD. ŞTİ.

AKYAKA N20-c-17-c-3-c
(MUĞLA)