

Figure 1 shows a 4x4 grid. The top-left 2x2 subgrid is highlighted. The numbers in the grid are as follows:

11	16	21	26
11	16	21	26
11	16	21	26
11	16	21	26


The grid is labeled with '38' in the top right corner.

J38A01D3C	J38A01C4D	J38A01C4C	J38A01C3D	J38A01C3C		
J38A06A2B	J38A06B1A	J38A06B1B	J38A06B2A	J38A06B2B		
		J38A06B1C	J38A06B2D	J38A06B2C	J38A07A1D	J38A07A1C
			J38A06B3A	J38A06B3B	J38A07A4A	J38A07A4B

Burhan ÖZDEMİR
Bölge Planlama Şube Müdürü

Sivas İli, Ulaş İlçesi, Ulaş Belediyesi (Sulak Alan Tampon Bölge Sınırı İçin) 1/1000 ölçekli Revizyon Uygulama İmar Planına İlişkin 19-ı. pafalık teklif incelendi. Bakanlık Makamının 14.12.2022 tarihli ve 5265102 sayılı Olur'u ile 1 Nolu Cumhurbaşkanlığı Teşkilatı Hakkında Cumhurbaşkanlığı Kararnamesinin 109. Maddesi uyarınca onaylandı.

Şule DURGUT ÖZTÜRK
İmar Planlama Daire Başkanı

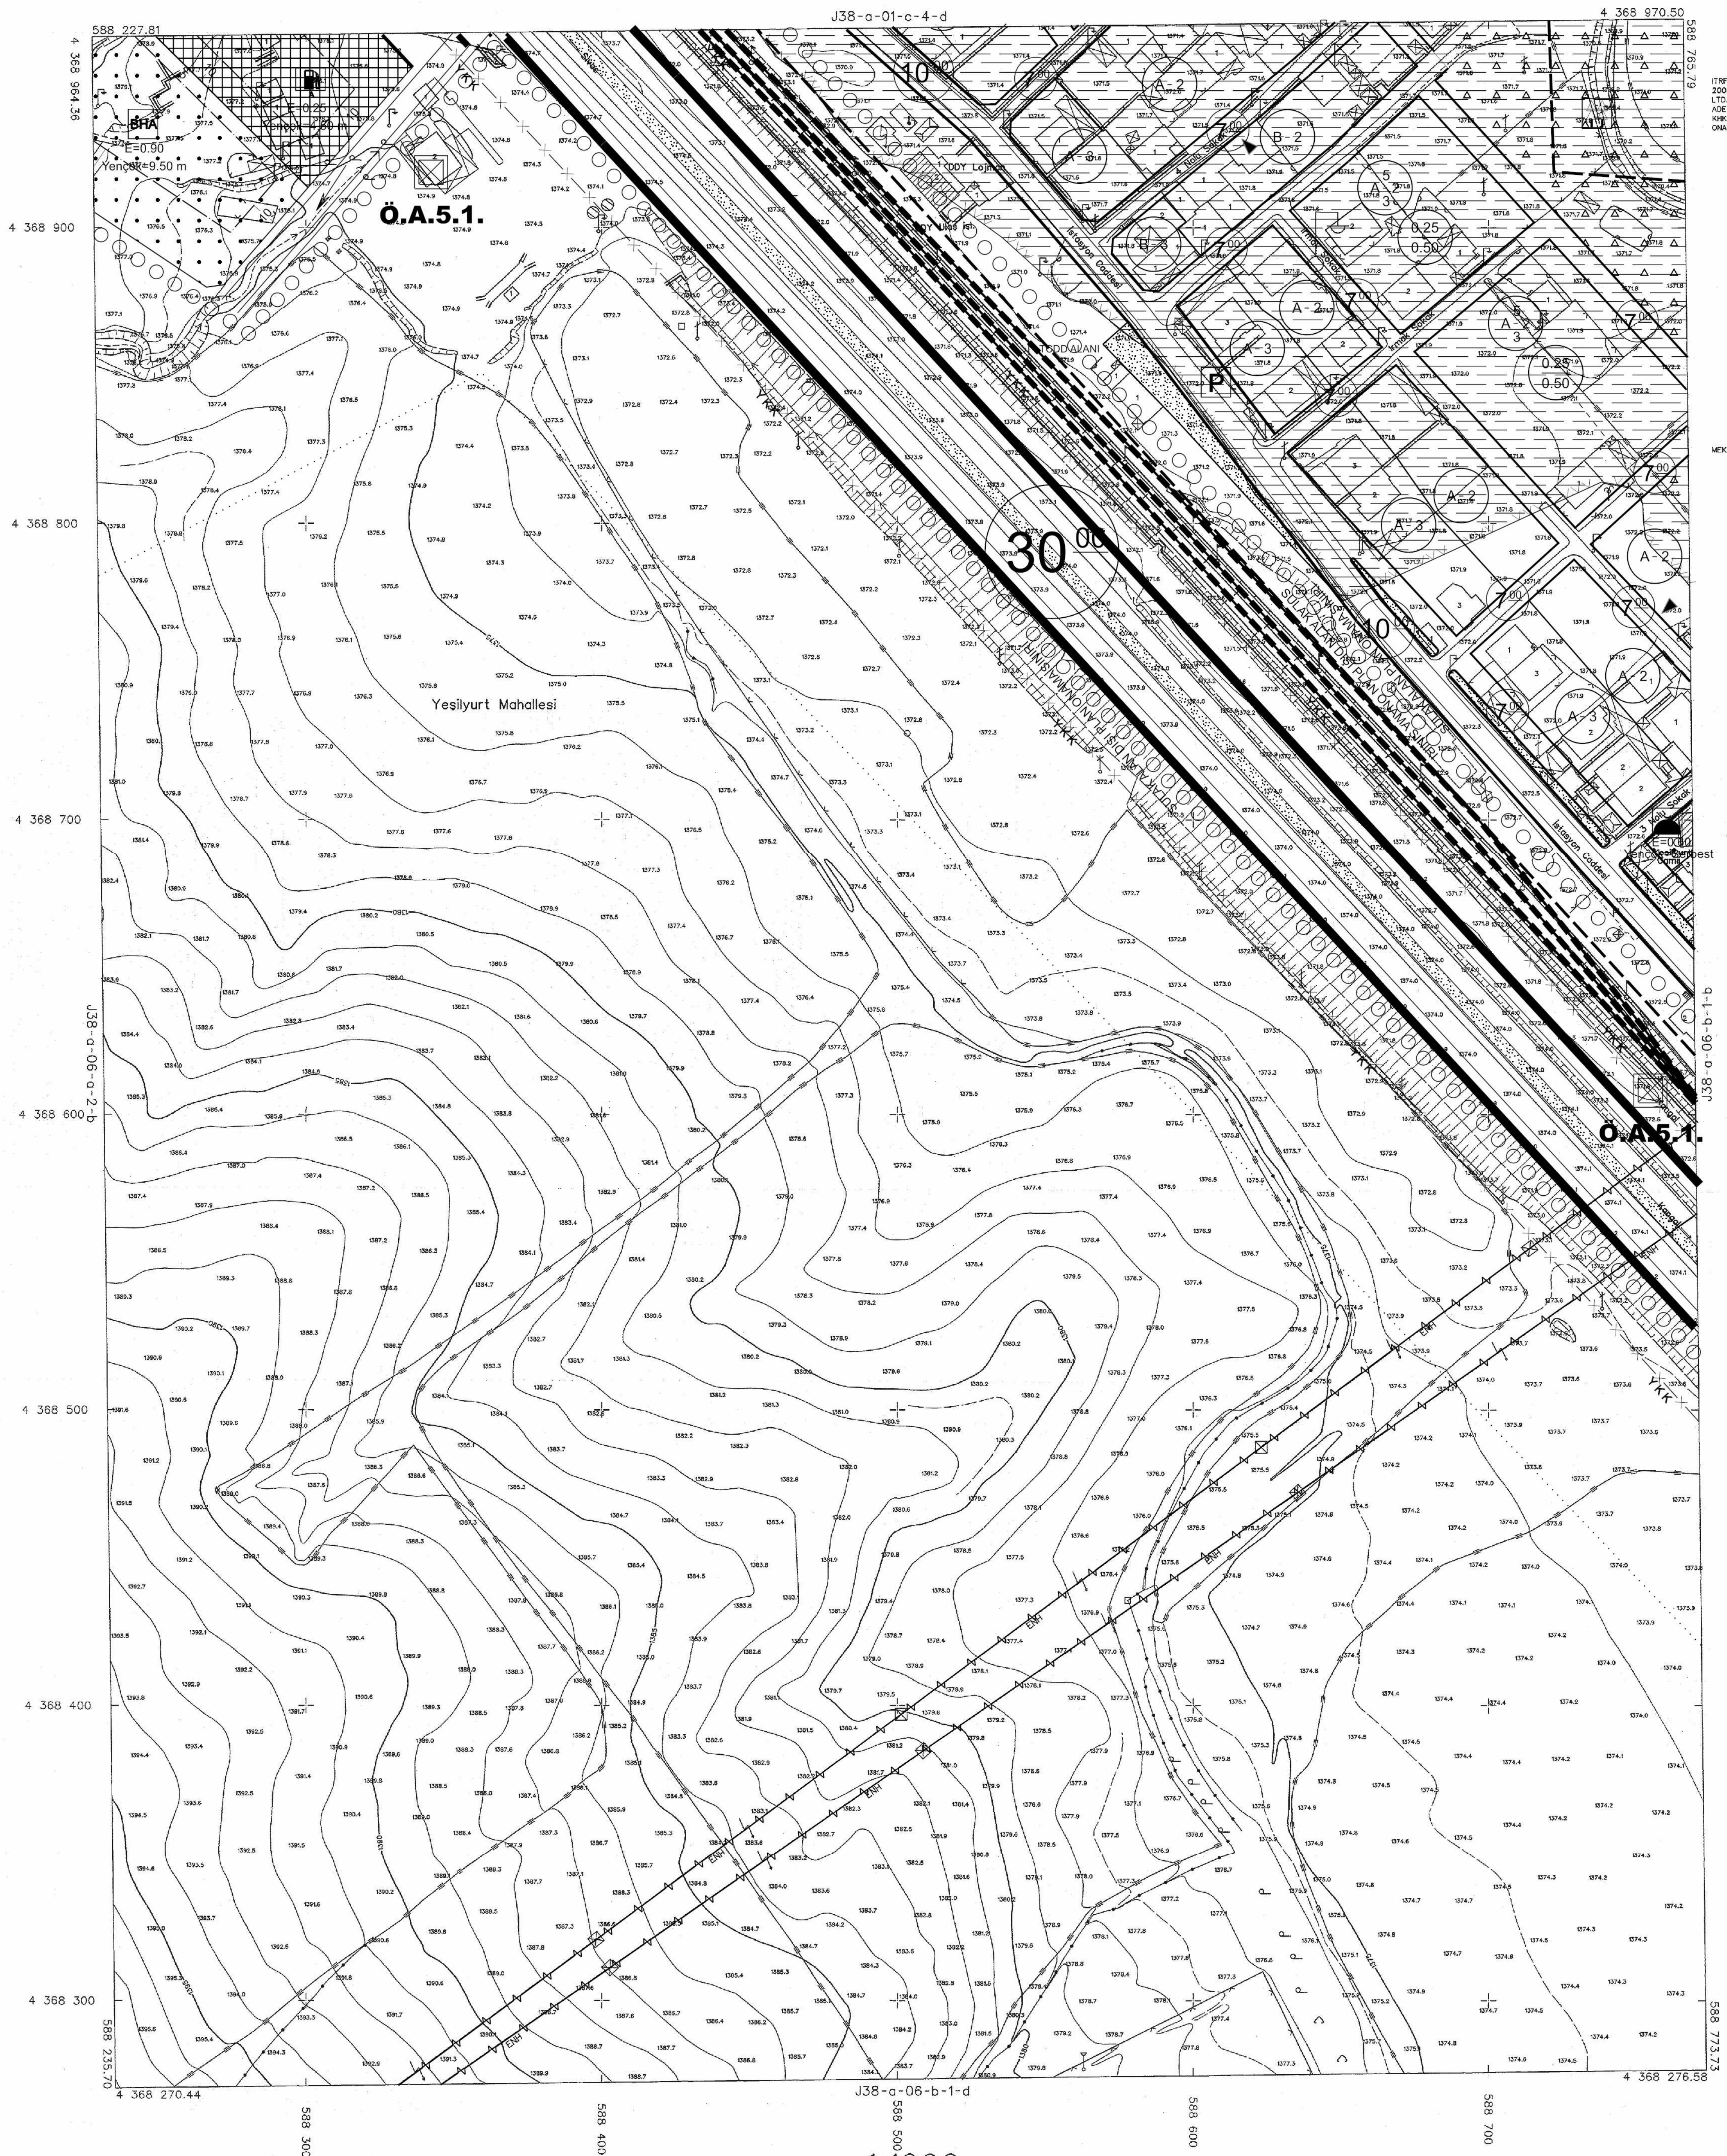

CEYRE VE SEHİRCİLİK BAKANLIĞI
MEKANSAL PLANLAMA GENEL MÜDÜRLÜĞÜ

pl. 2

100

ULAS J38-a-06-b-1-a
(class)

" 20/10/2015 TARİHİNDE ÇEKİLEN HAVA FOTOĞRAFLARINDAN ÜRETİLEN
PAFTALARDA KYMETLENDİRME VE YERSEL BÜTÜNLEME BİNA DIŞ ÇATI
SINIRLARINDAN YAPILMIŞTIR. "

MÜTEAHHİT : PELİT M.M.MÜH.LTD.ŞTİ.