
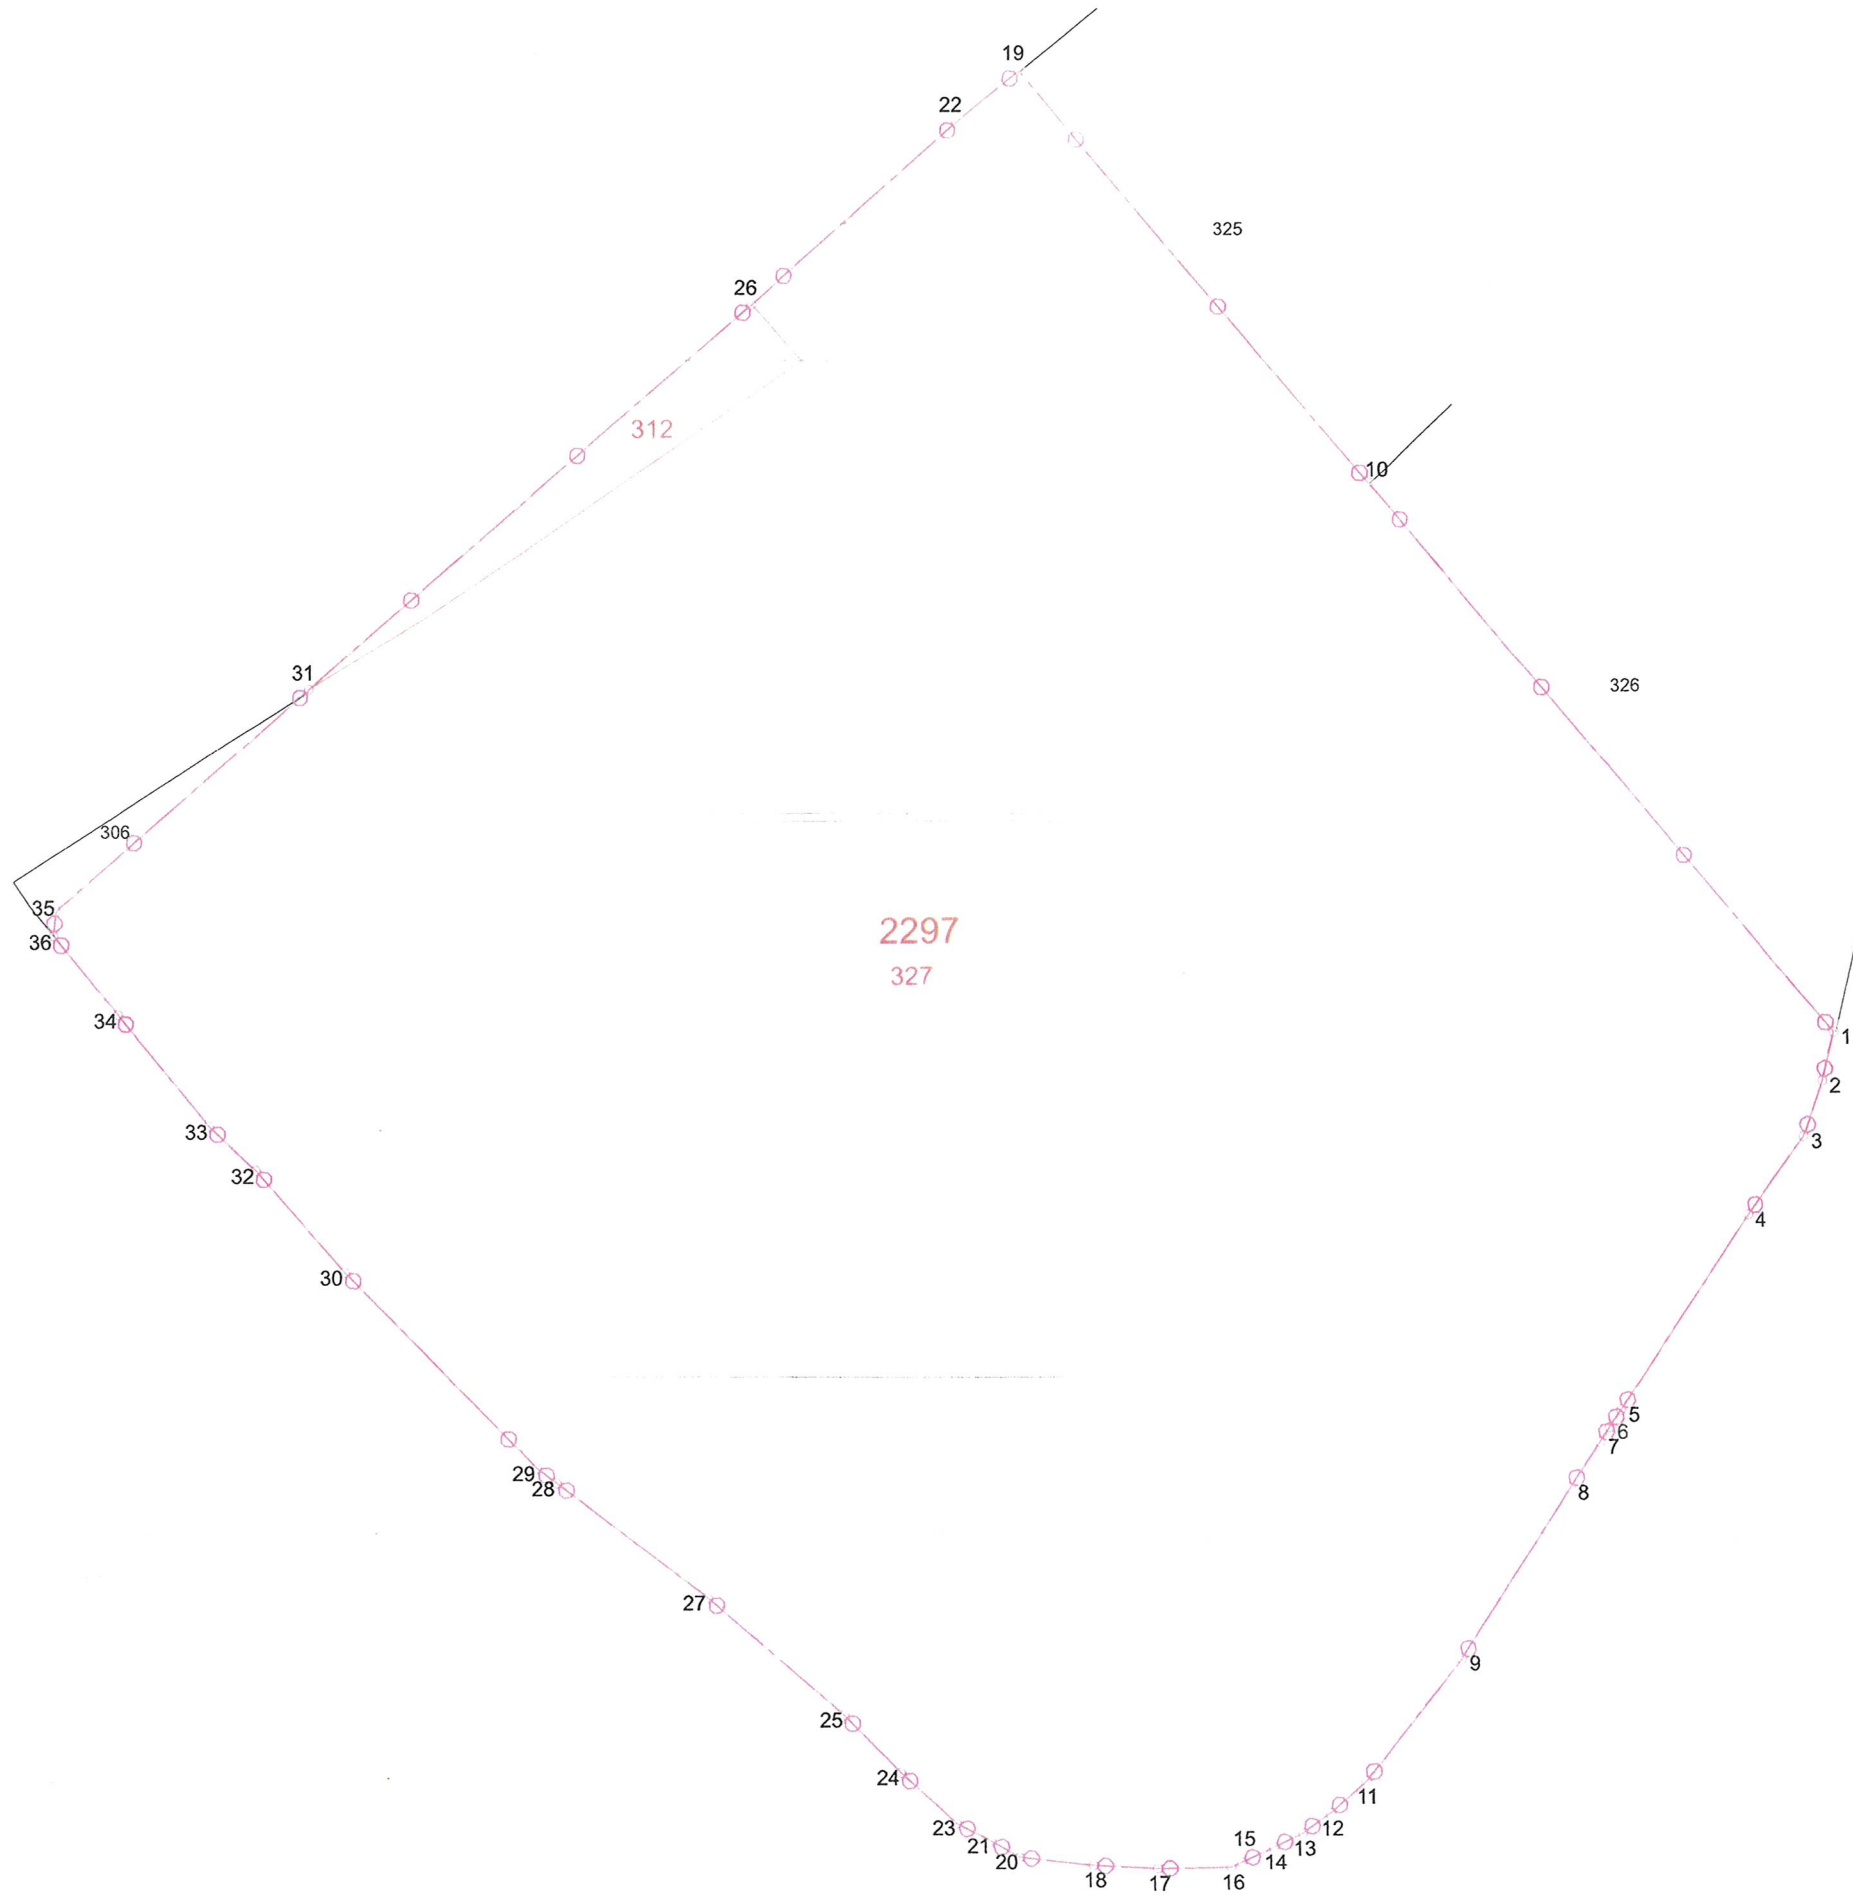


TEKİRDAĞ İLİ SÜLEYMANPAŞA İLÇESİ ZAFER MAHALLESİ
İMAR UYGULAMASI 18. MD. DÜZENLEME SAHASI SINIR KROKİSİ

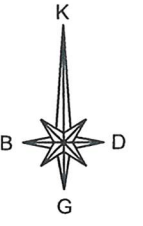

KOORDİNE ÖZET(İTRF)

Nokta No	Y	X
1	543055.08	4539334.70
2	543051.99	4539321.75
3	543046.97	4539306.98
4	543031.70	4539286.29
5	542997.06	4539234.83
6	542993.98	4539230.27
7	542991.43	4539226.34
8	542983.46	4539214.10
9	542954.33	4539168.46
10	542930.42	4539481.46
11	542928.55	4539136.21
12	542919.10	4539127.76
13	542911.76	4539122.47
14	542903.98	4539118.83
15	542895.28	4539114.75
16	542892.57	4539113.47
17	542873.01	4539113.19
18	542855.86	4539114.12
19	542836.67	4539591.82
20	542835.94	4539116.26
21	542828.39	4539120.60
22	542819.73	4539578.07
23	542819.11	4539125.33
24	542804.31	4539138.67
25	542789.11	4539153.95
26	542764.59	4539529.25
27	542752.56	4539185.09
28	542712.27	4539215.67
29	542706.96	4539219.70
30	542655.75	4539271.50
31	542646.03	4539426.21
32	542631.74	4539298.37
33	542619.38	4539310.07
34	542594.99	4539339.63
35	542578.40	4539367.24
36	542577.72	4539360.73

	Düzenleyenler
	Uygulayıcı İdare / Yüklenci
Adı Soyadı	 ESTER İMAR UYGULAMA KURUMU MİMARLIK VE MÜHÜRLEME
İmza	