
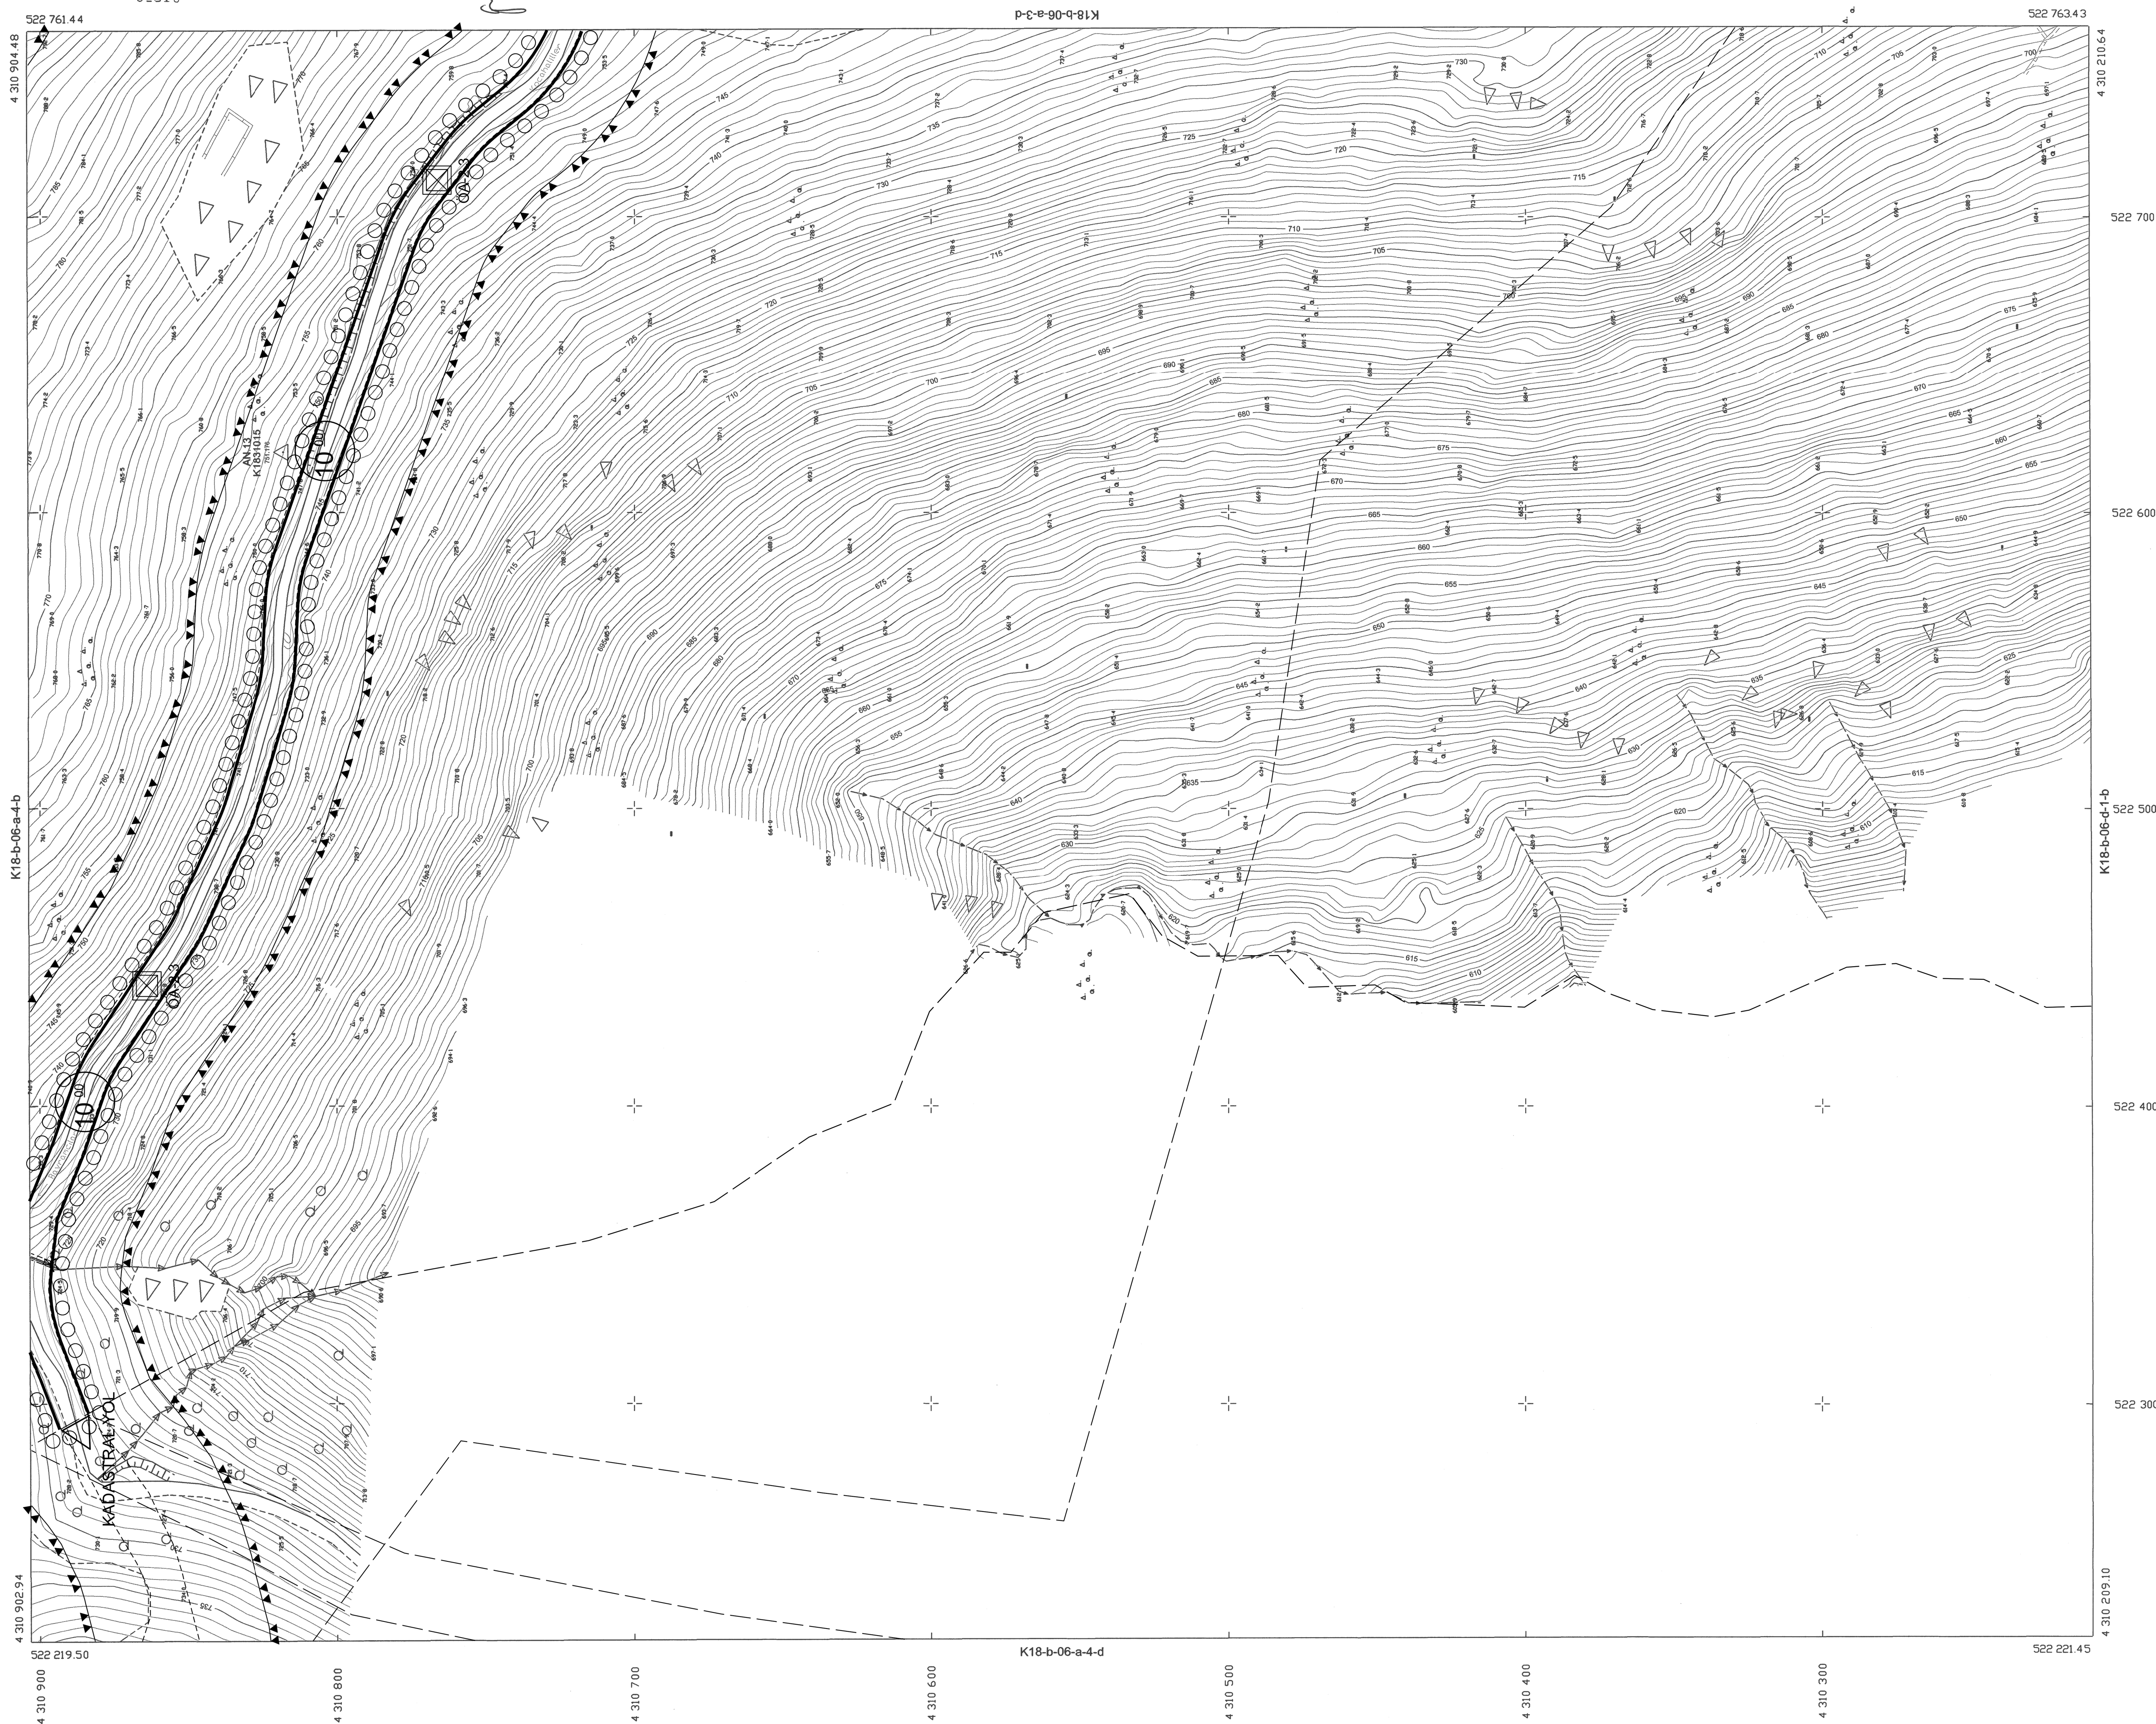


BERGAMA
(İZMİR)
K18-b-06-a-4-c

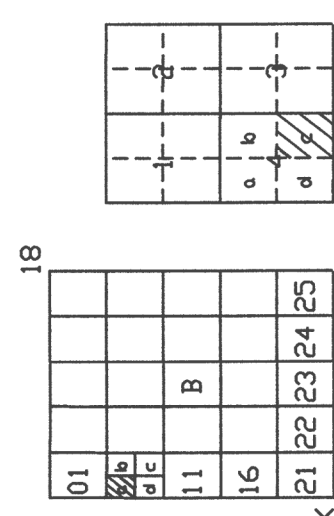

1/1000